
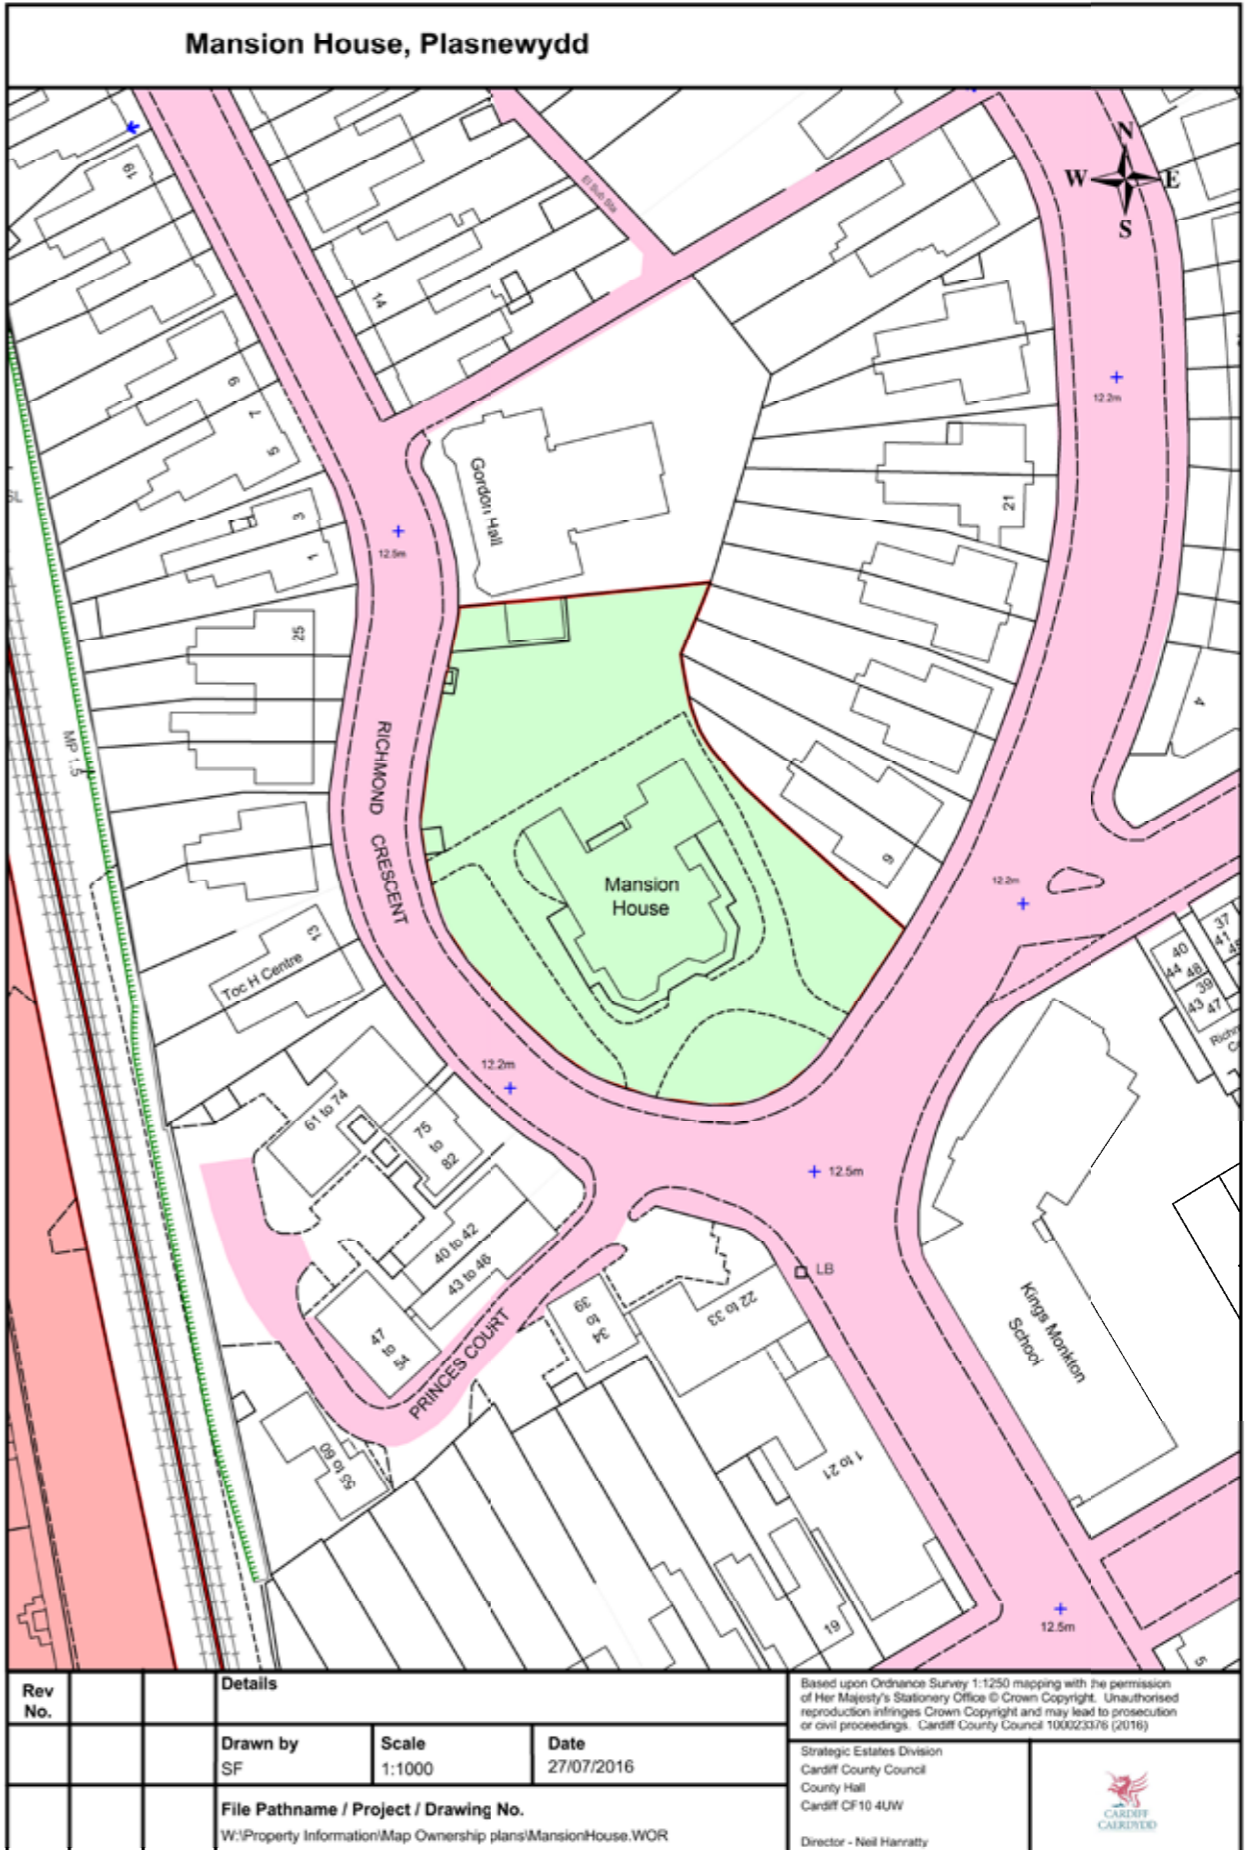


The Mansion House
Richmond Terrace
Cardiff

Developed Studies

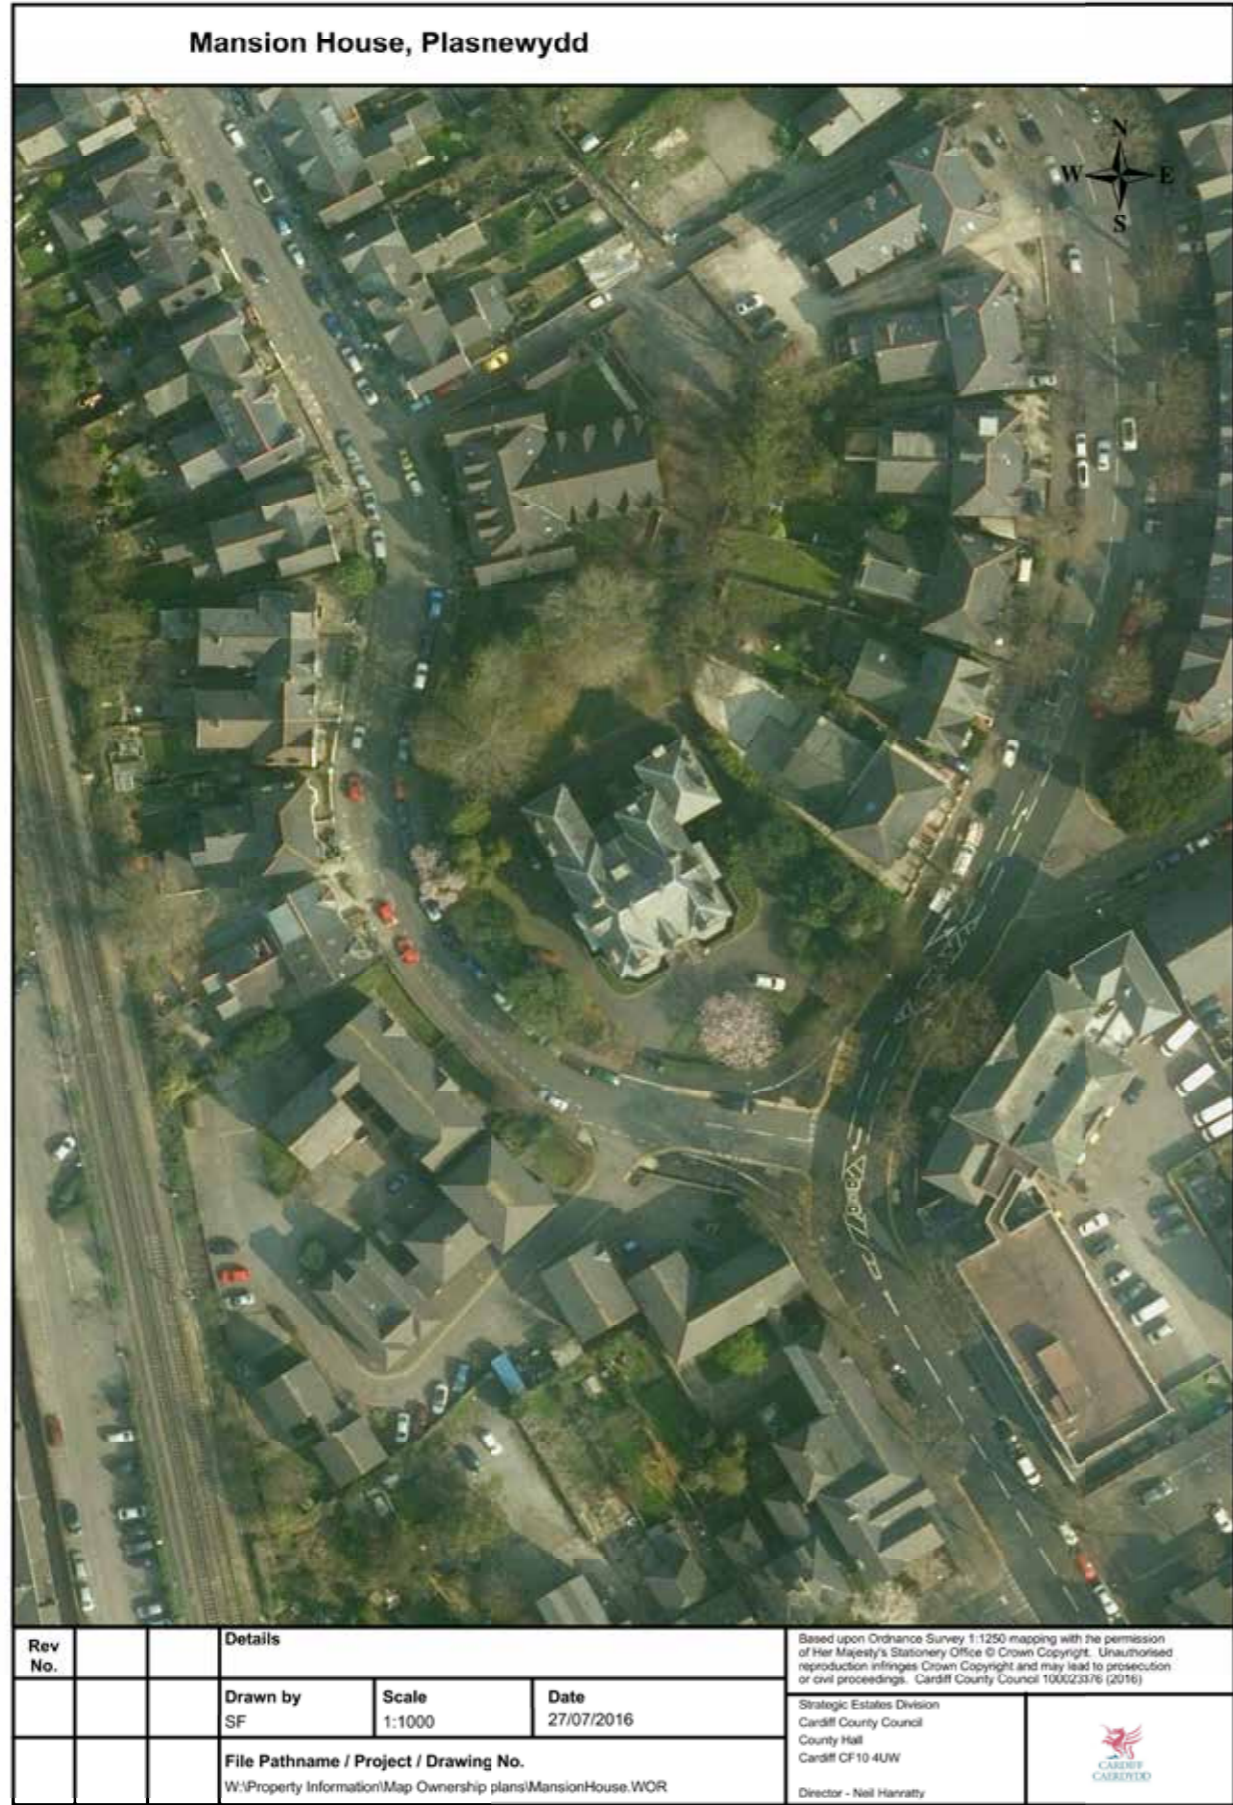

The Mansion House
Richmond Terrace
Cardiff


Developed Studies

February 2017

Proposed New Residence, The Crescent, Cardiff.
for J. Howell Esq^r

— Floor Plan. Scale 44 feet to One Inch. —


9267
App^d
in Support
of a Plan

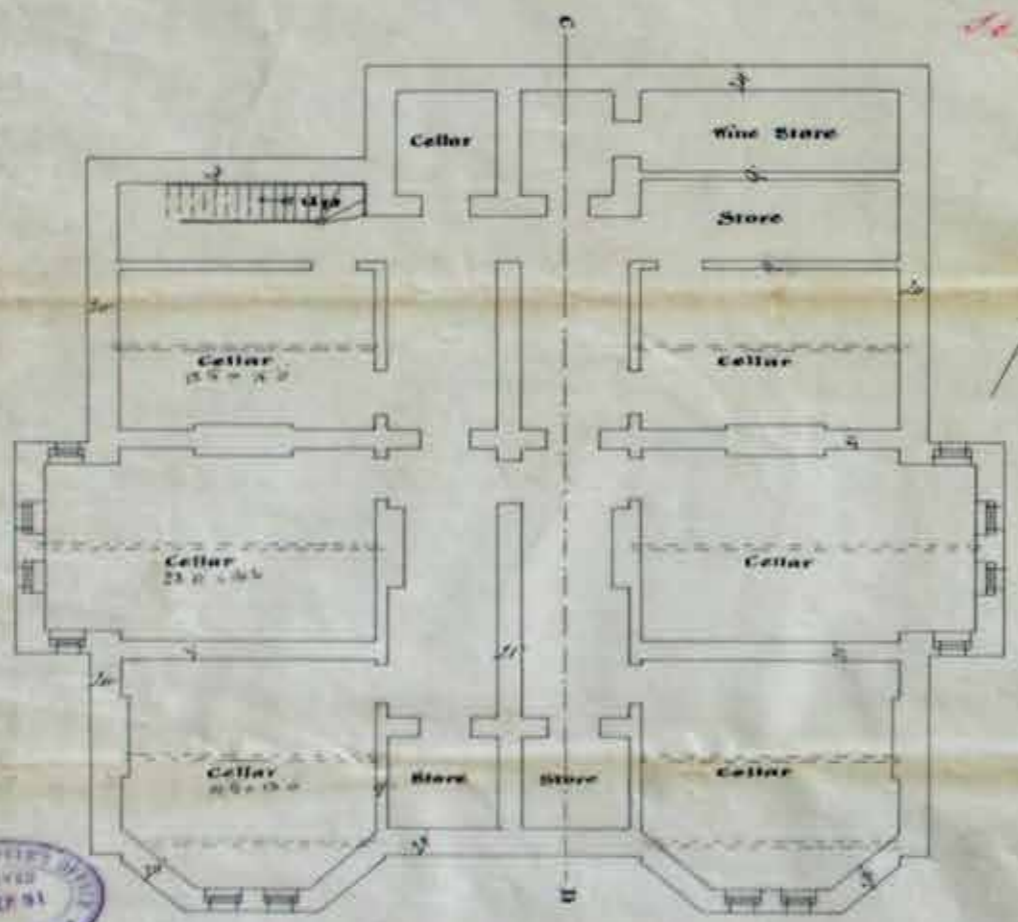

Basement Floor Plan





Scale of Feet

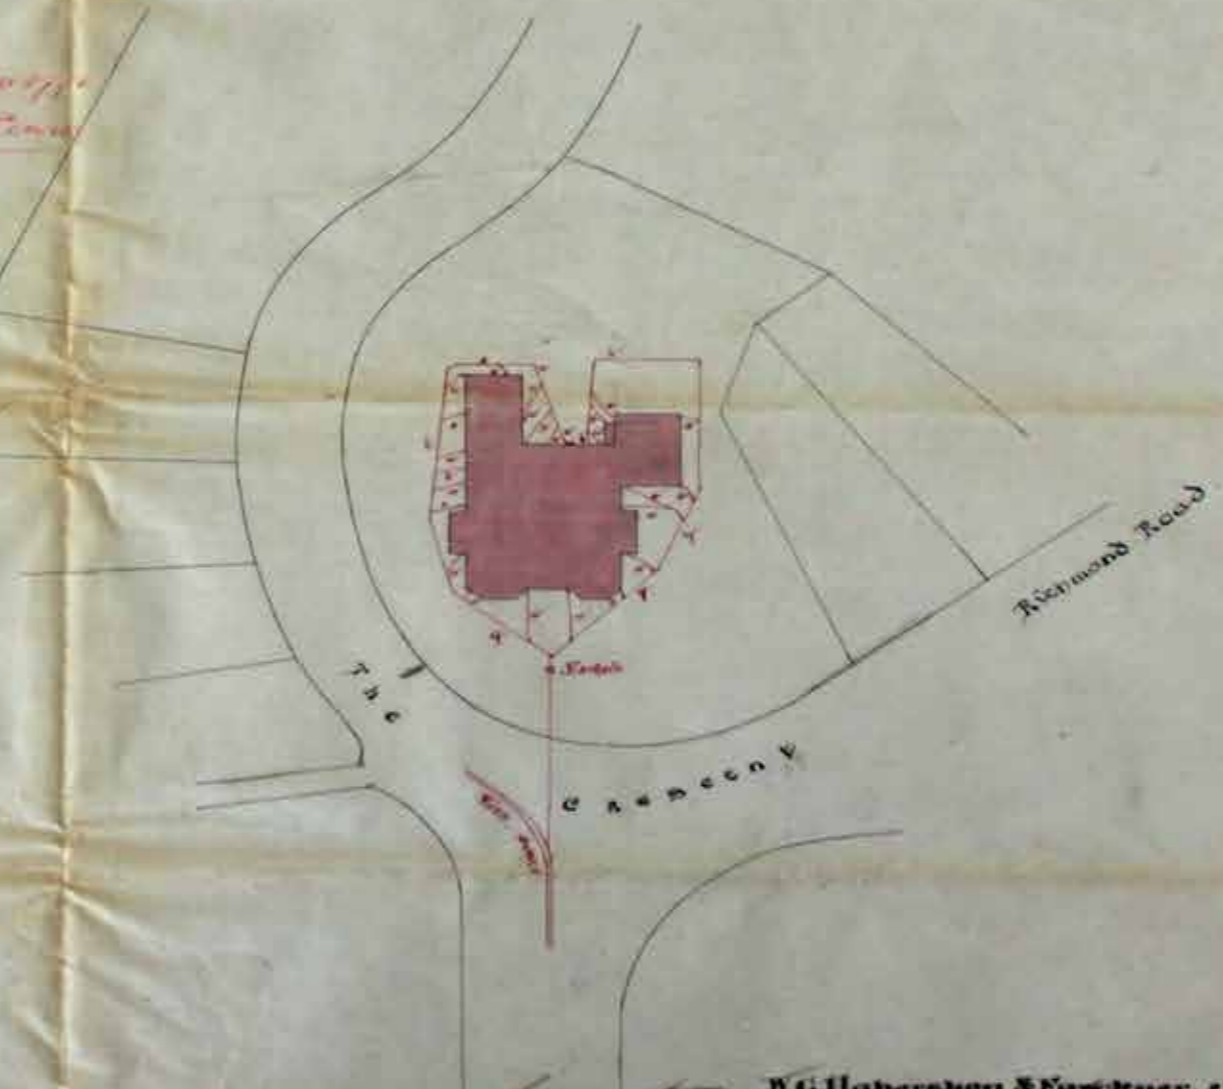

W.G. Habershon & Fawcett, Architects,
London, Newport & Cardiff. July 1891.


W.G. Habershon

Proposed New Residence, The Crescent, Cardiff,
for J. Howell Esq^r

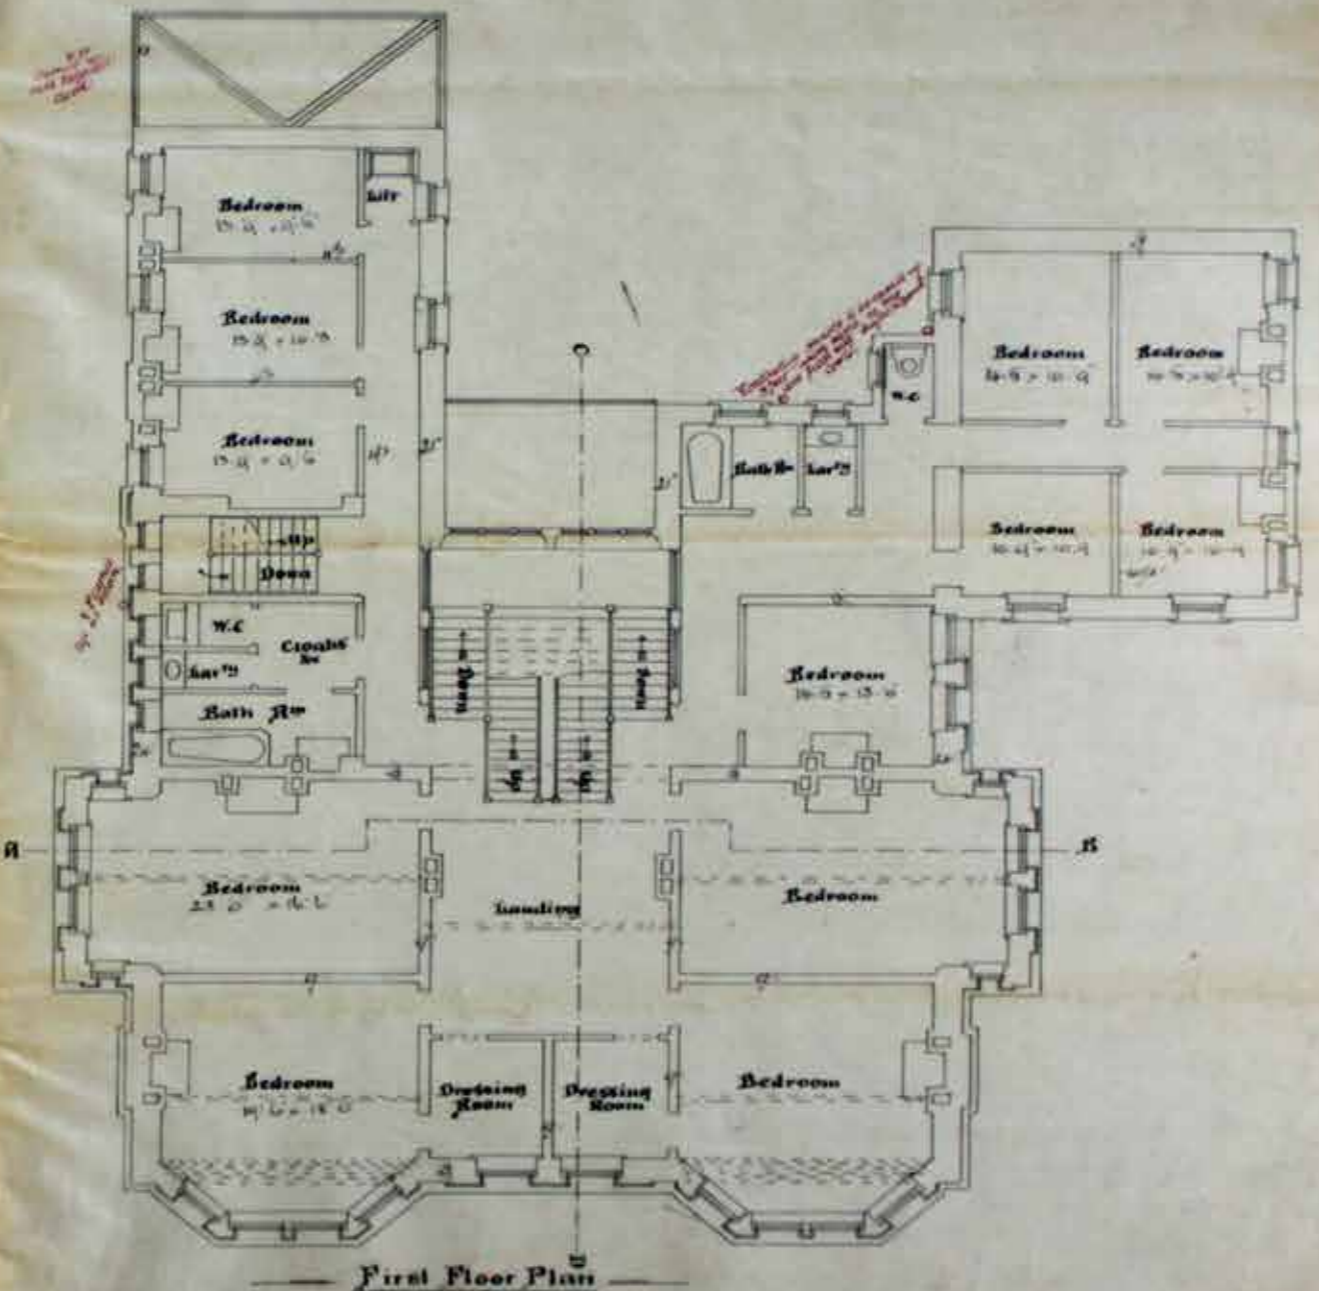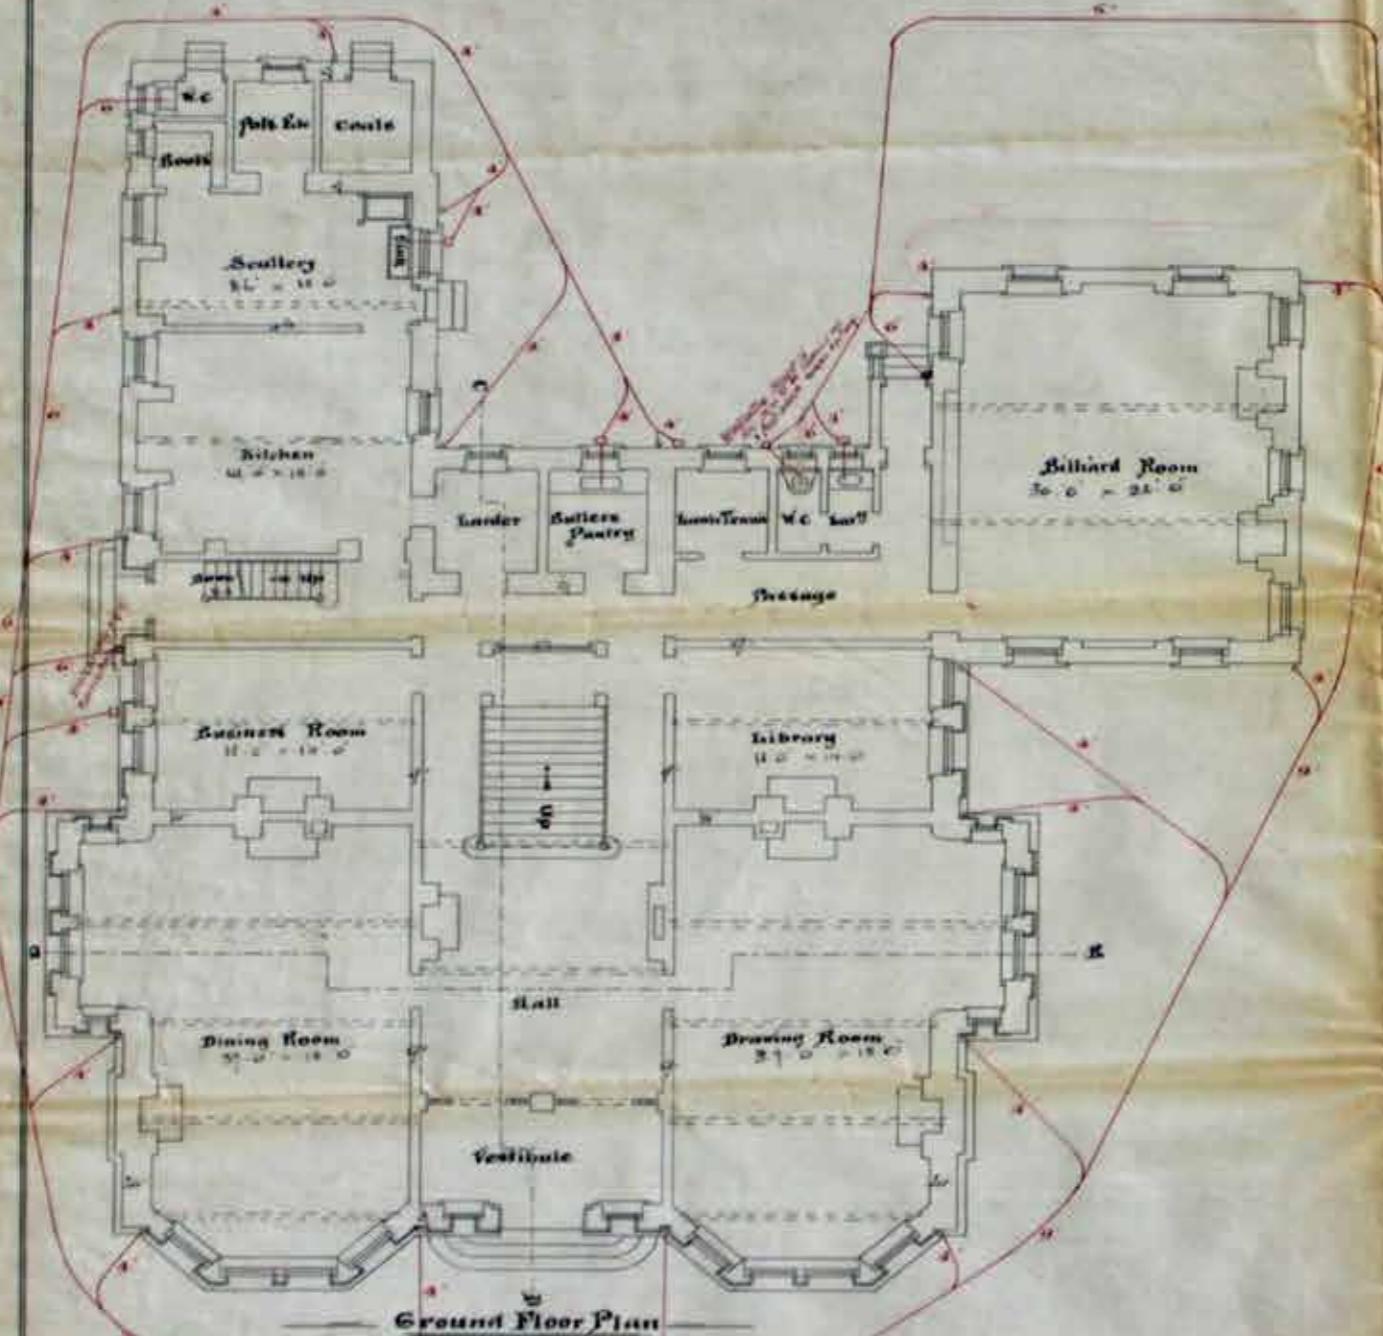


W.G. Baberham & Fincher, Architects,
London, Newport & Cardiff, July 1891.

Proposed New Residence, The Crescent, Cardiff
for J. Hewell Esq^r

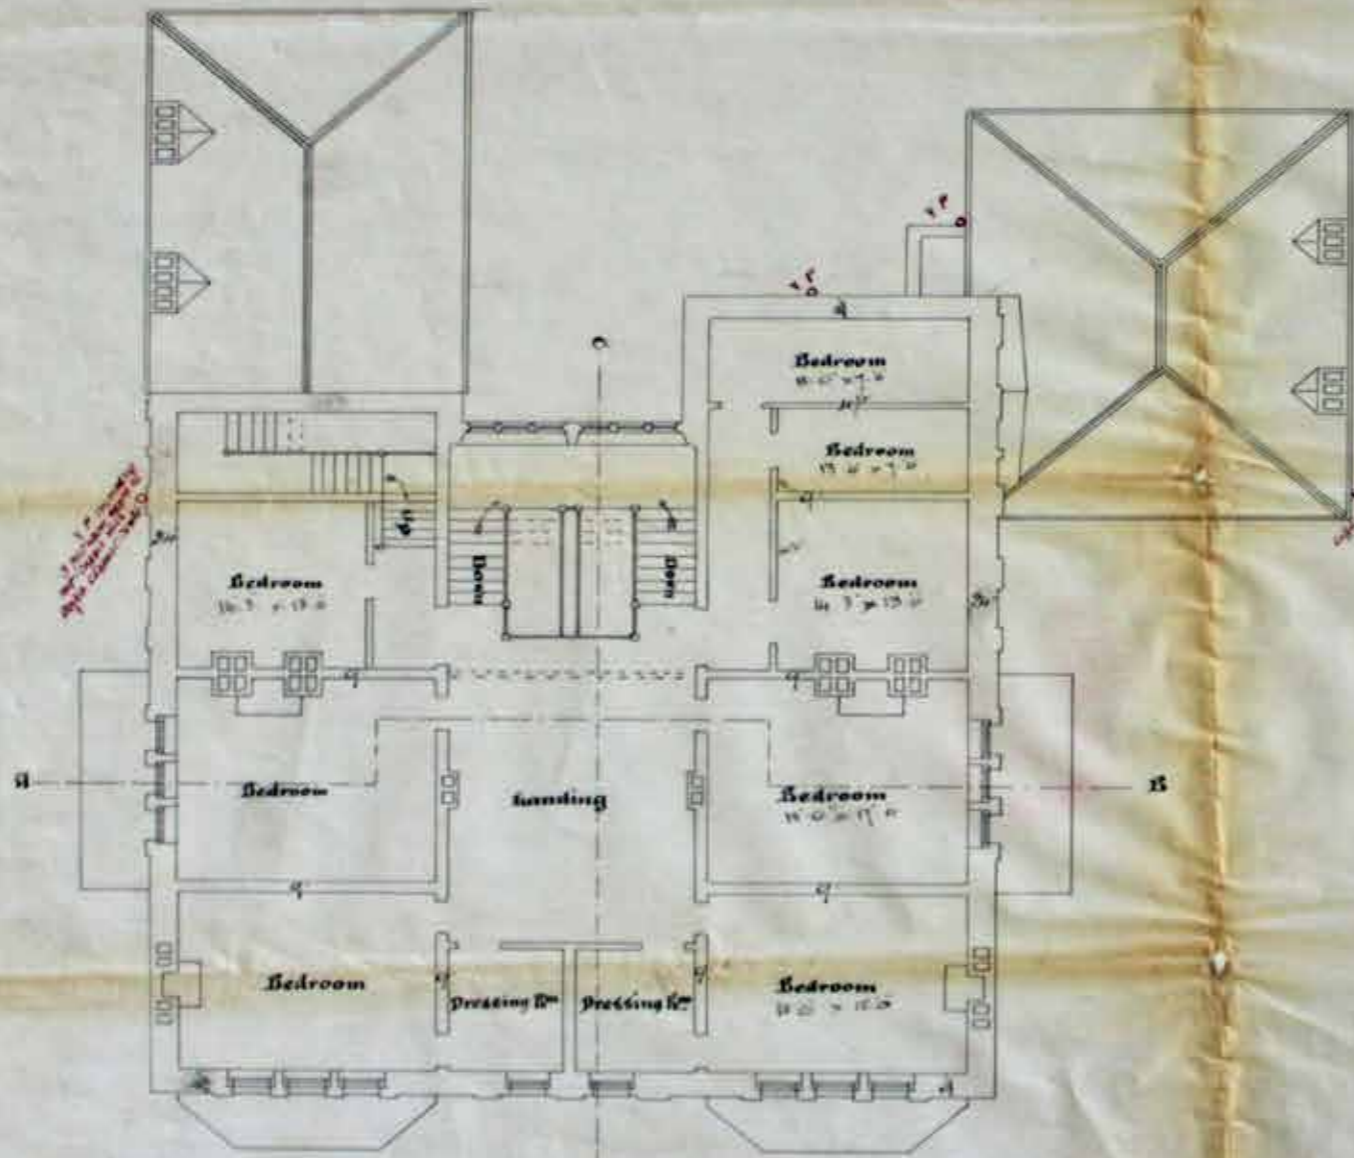

Second Floor Plan

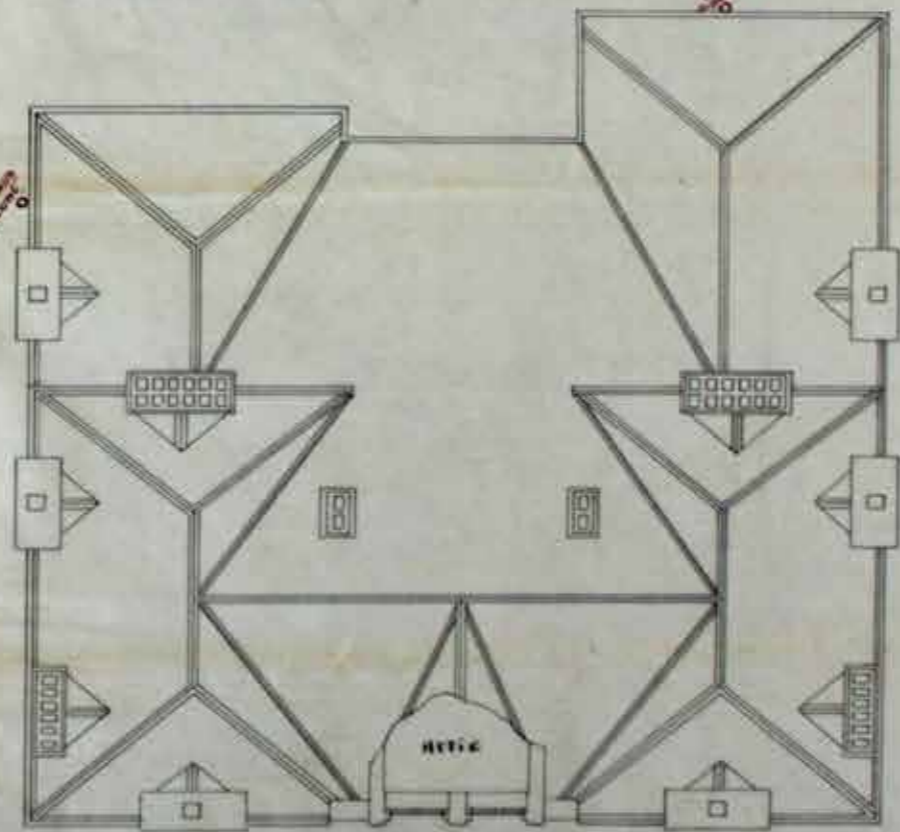

Roof Plan


Scale of Feet



W. G. H. & P. Architects
London, Newport & Cardiff, July 1884


Proposed New Residence, The Crescent, Cardiff.
for J. Howell Esq^{re}

8/21/85 P

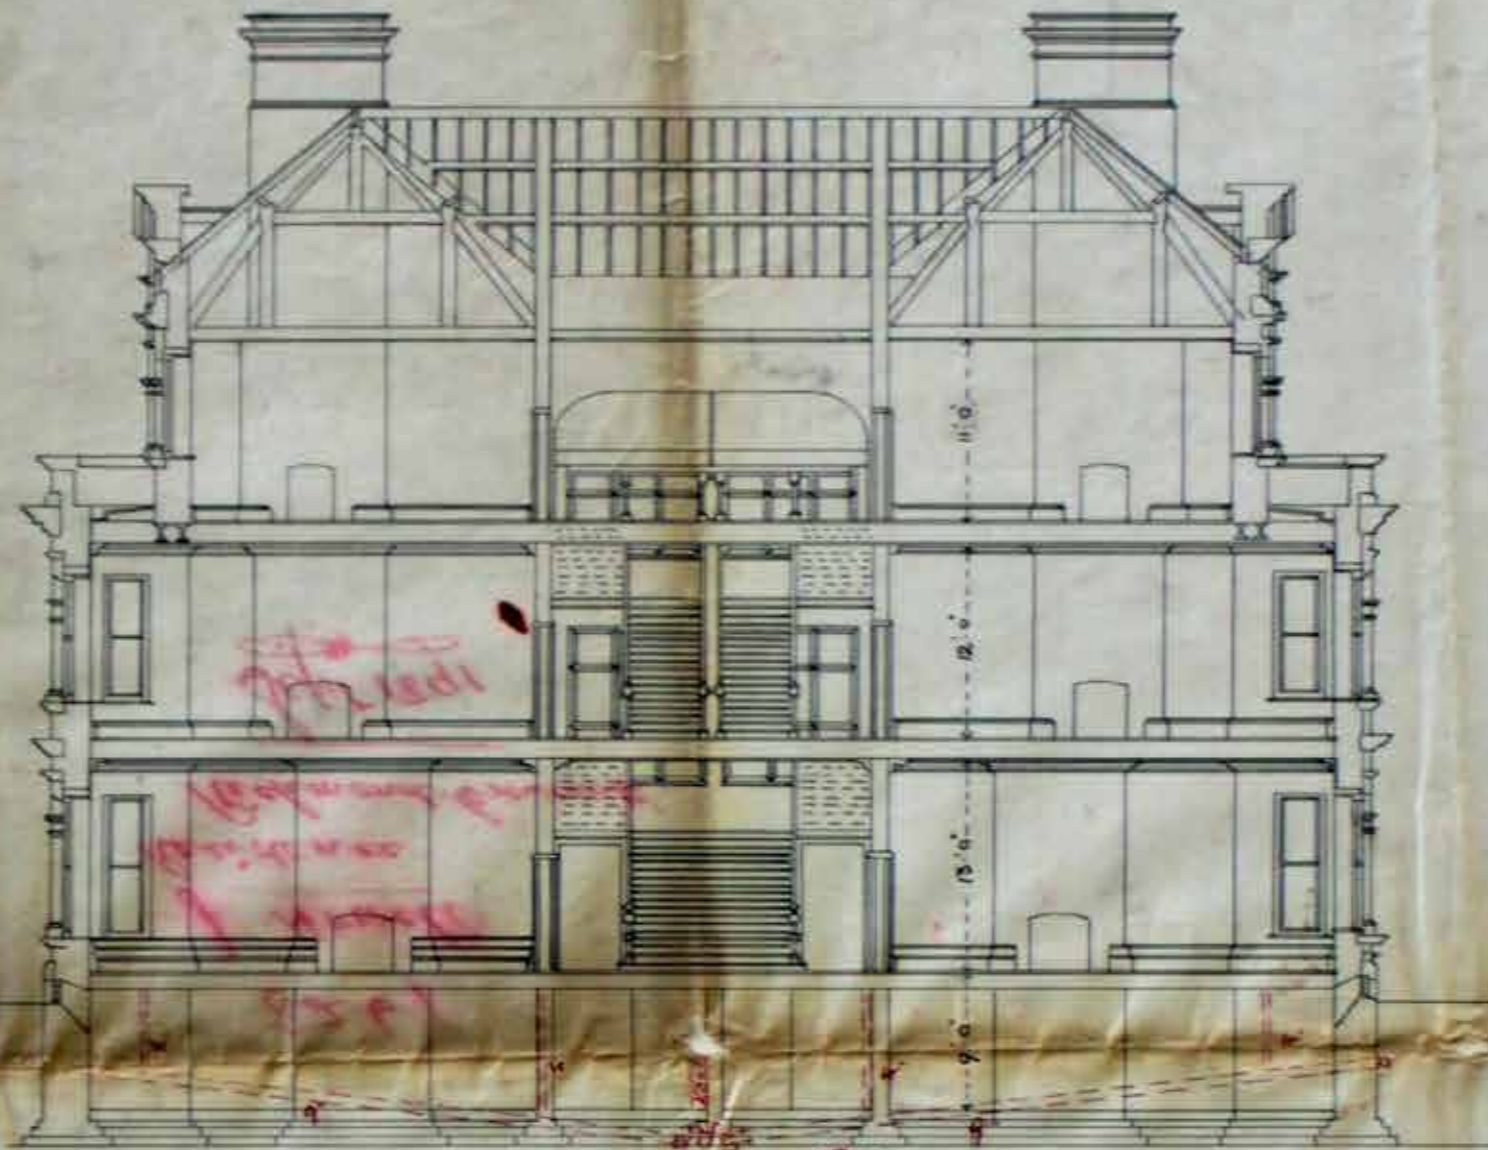


Transverse Section A-B



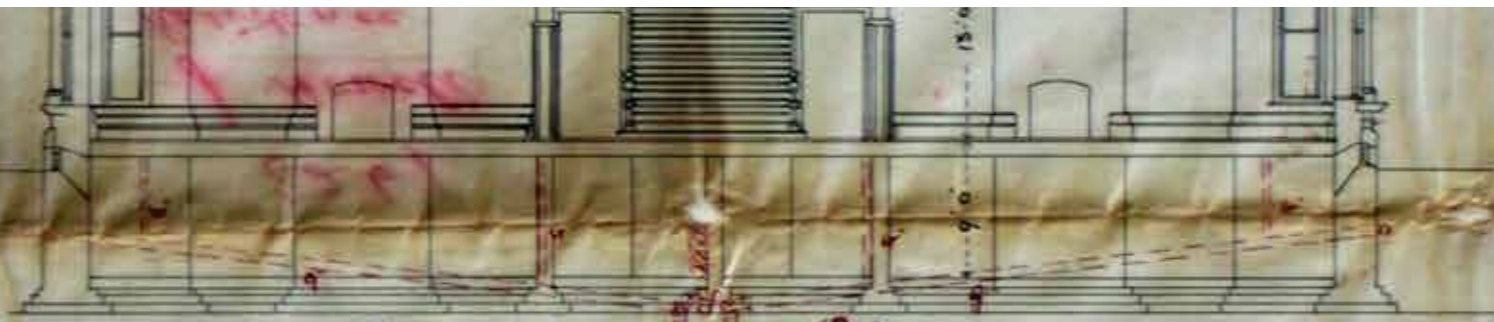

Transverse Section A.B

Materials
Blue granite (except Dean Stone facing)
Dress Stone Dressings
Slated roofs

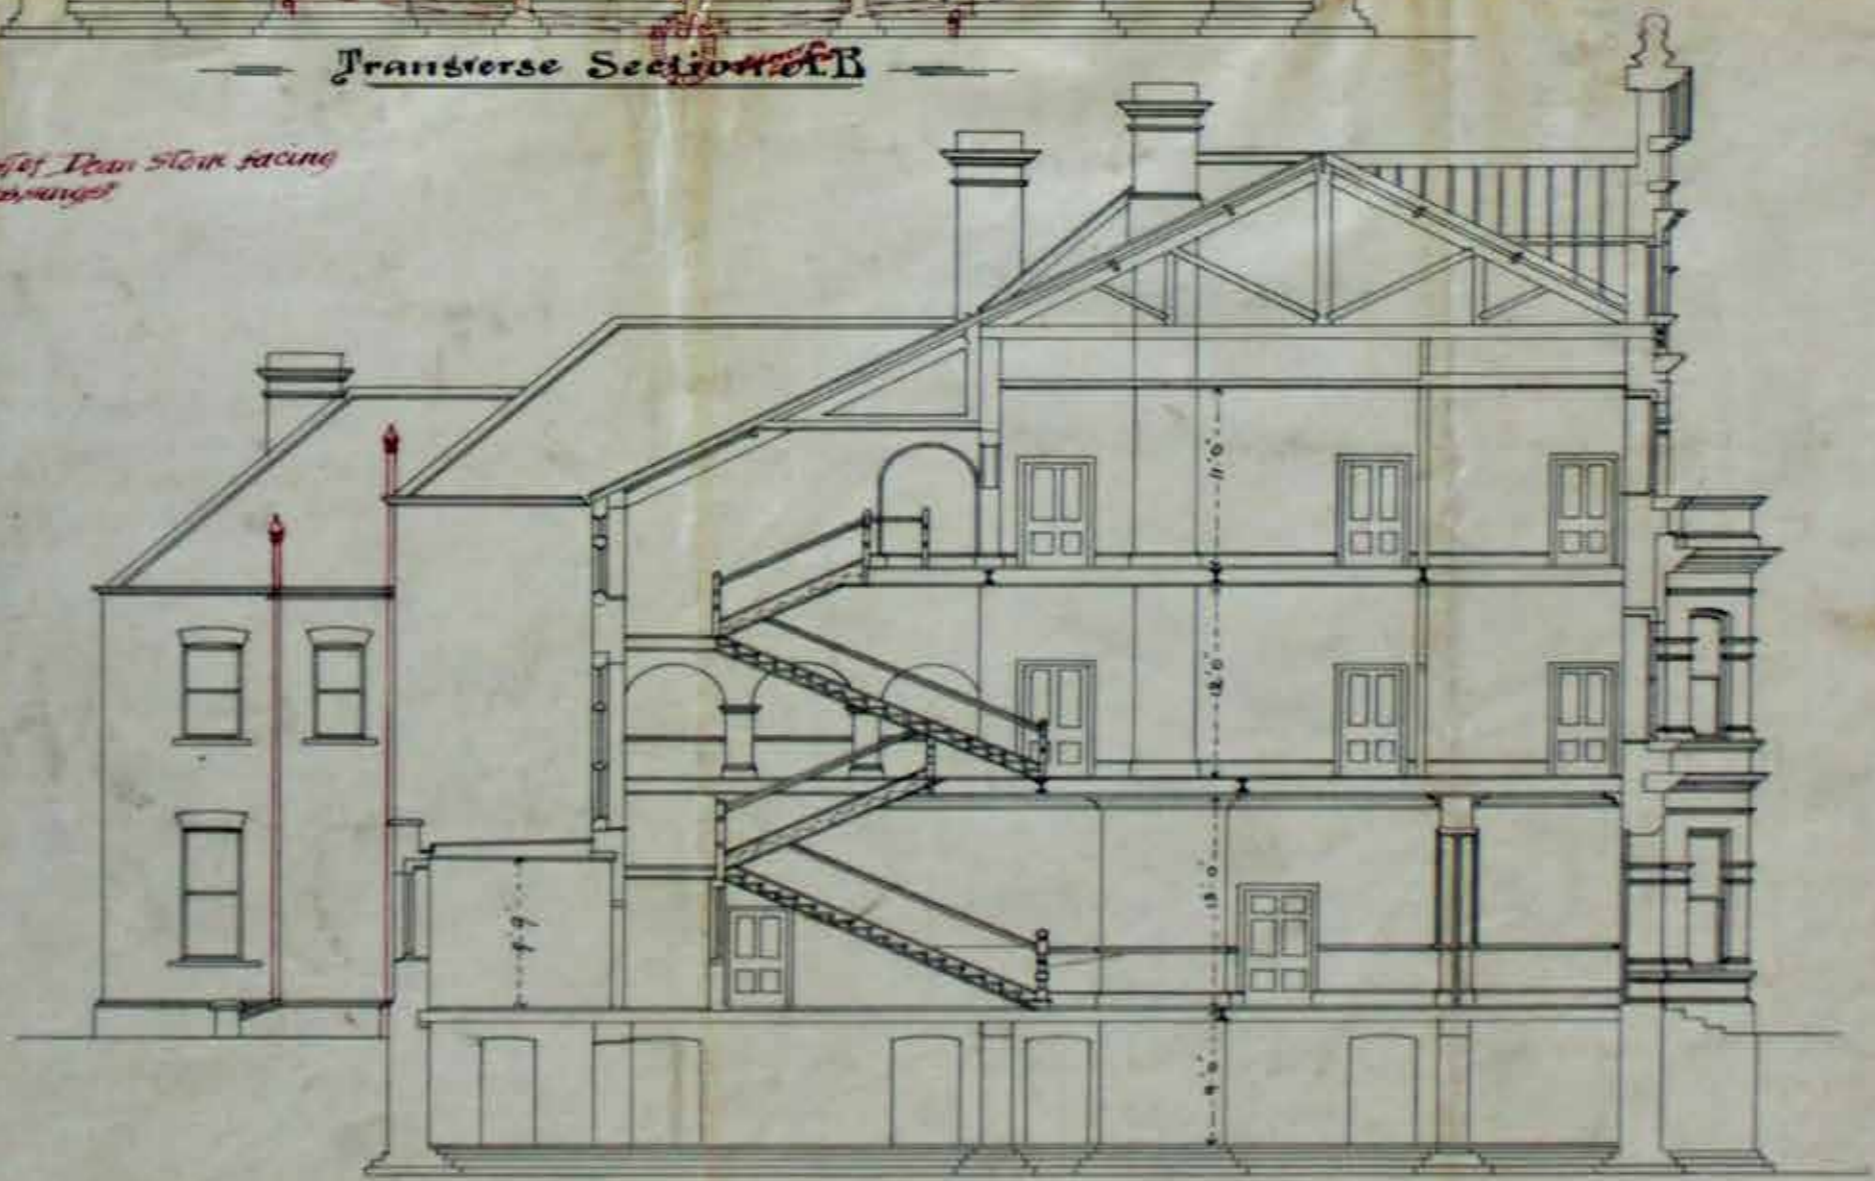

Longitudinal Section C.D

Scale of Feet




W. G. Habershon & Fawcett, Architects,
London, Newport & Cardiff. July 1891.

Wm. H. Wood

Proposed New Residence, The Crescent, Cardiff.
for J. Howell Esq^{re}


8/21/85 P

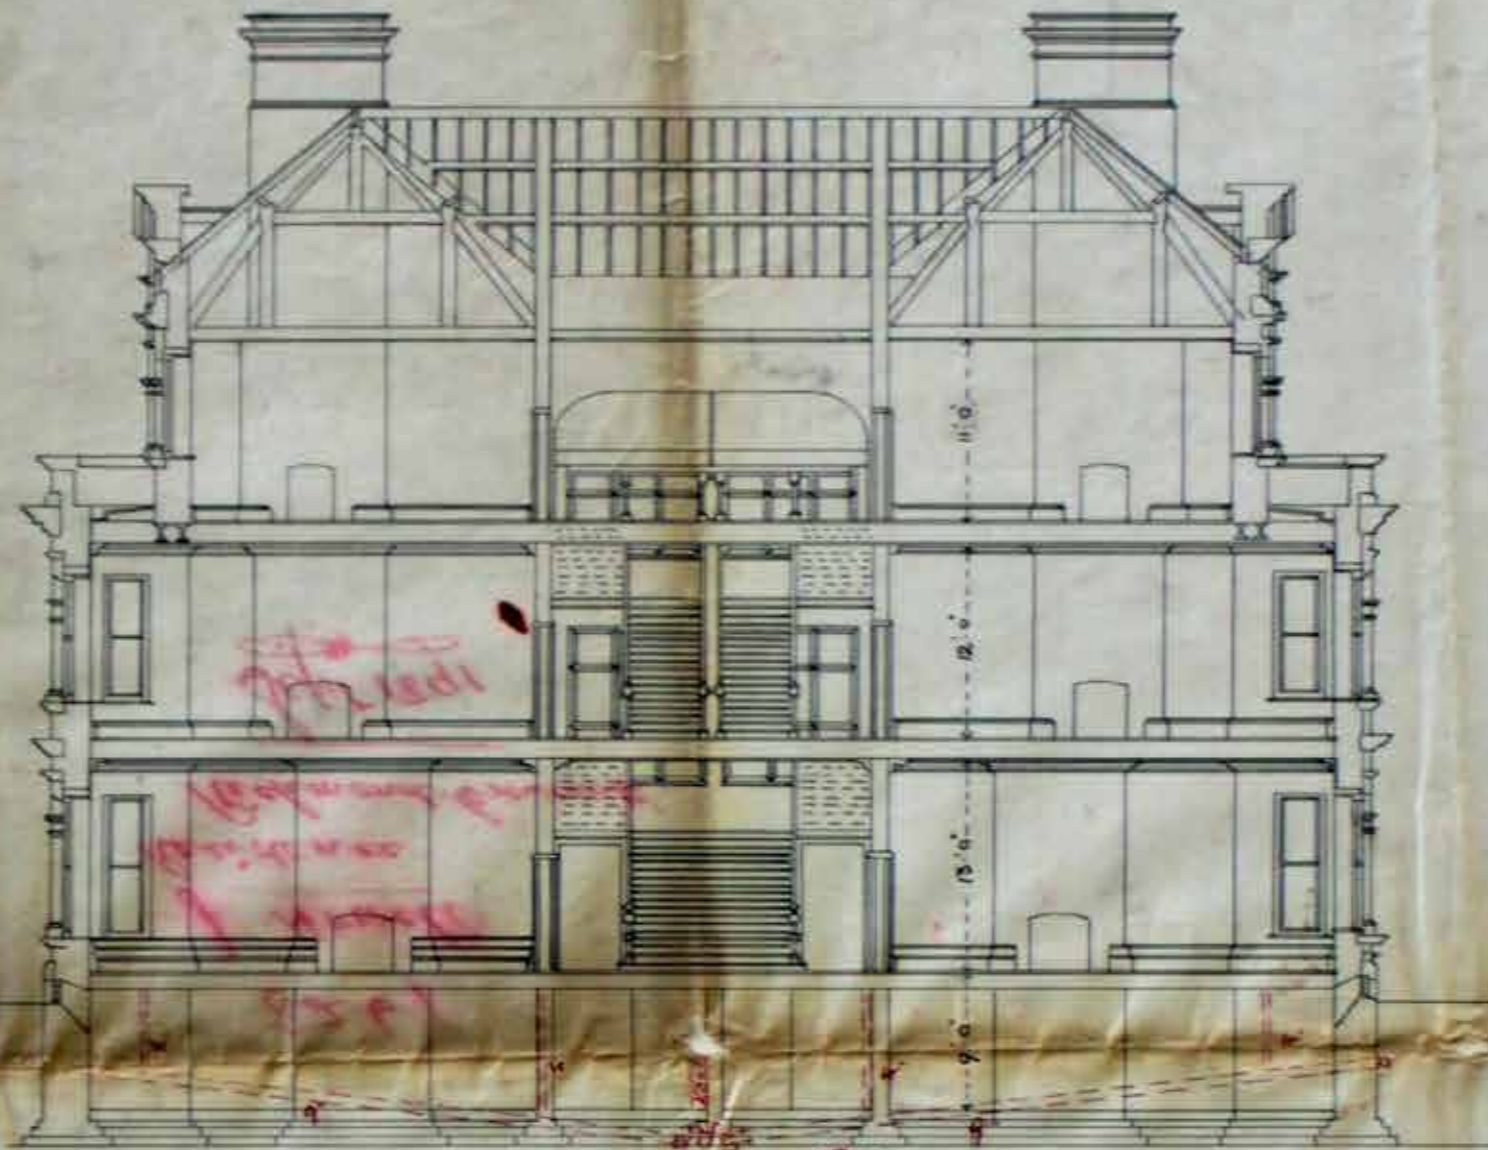


Transverse Section A-B

Howells



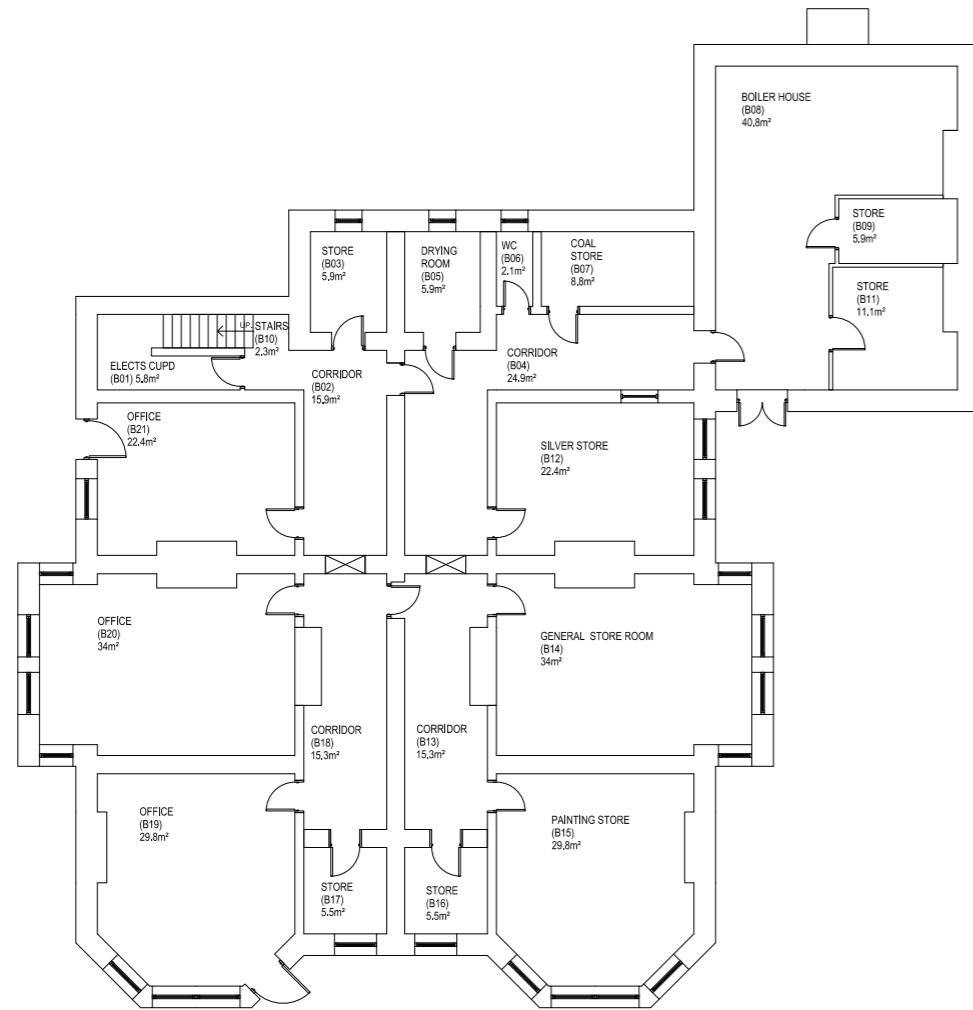

BASEMENT FLOOR PLAN.

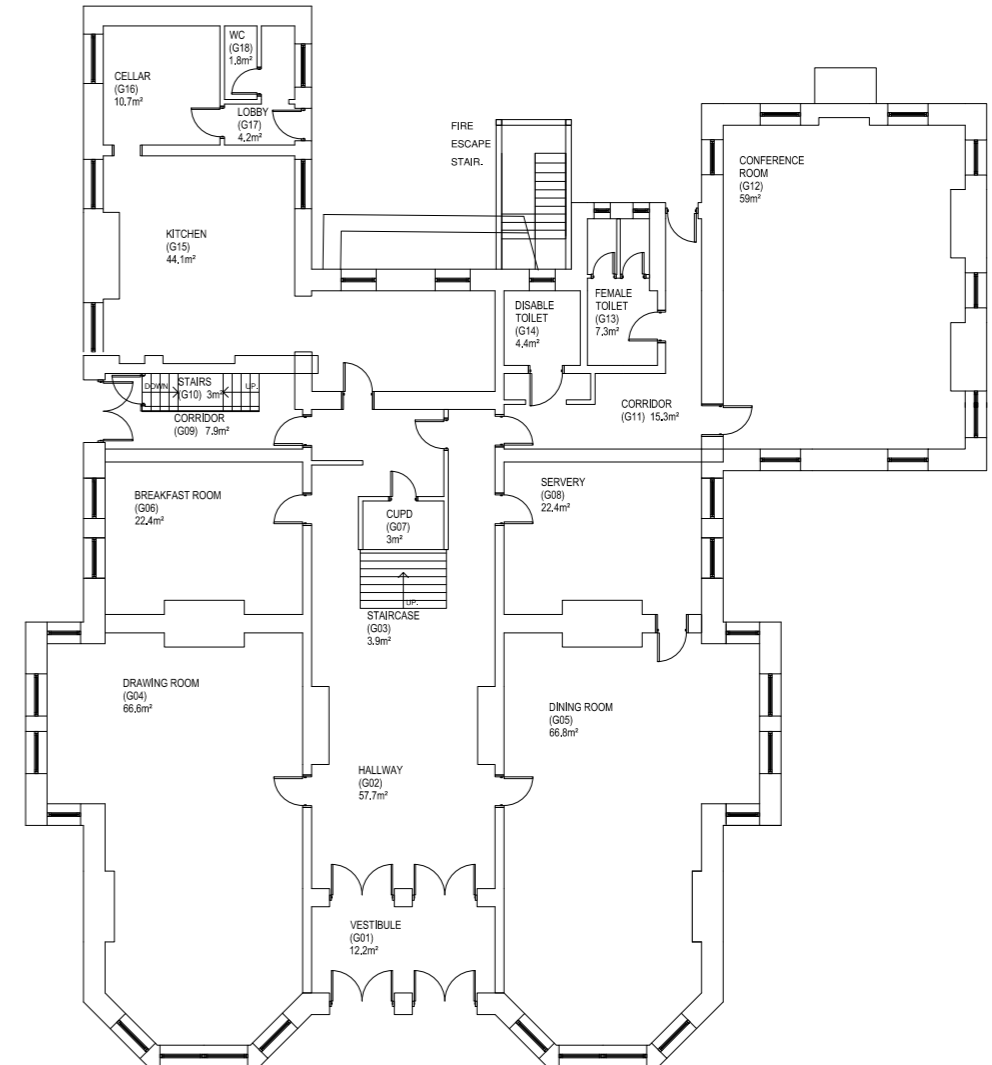


GROUND FLOOR PLAN.


amendments
A) Room designations changed and Shower Room 127 added - GW 28.01.08

detail LAYOUT PLAN		title MANSION HOUSE	
drawn D&C/GJCW	scale 1:100	date 10.03.04	checked
project/drawing number C0801/001-A		do not scale this drawing	



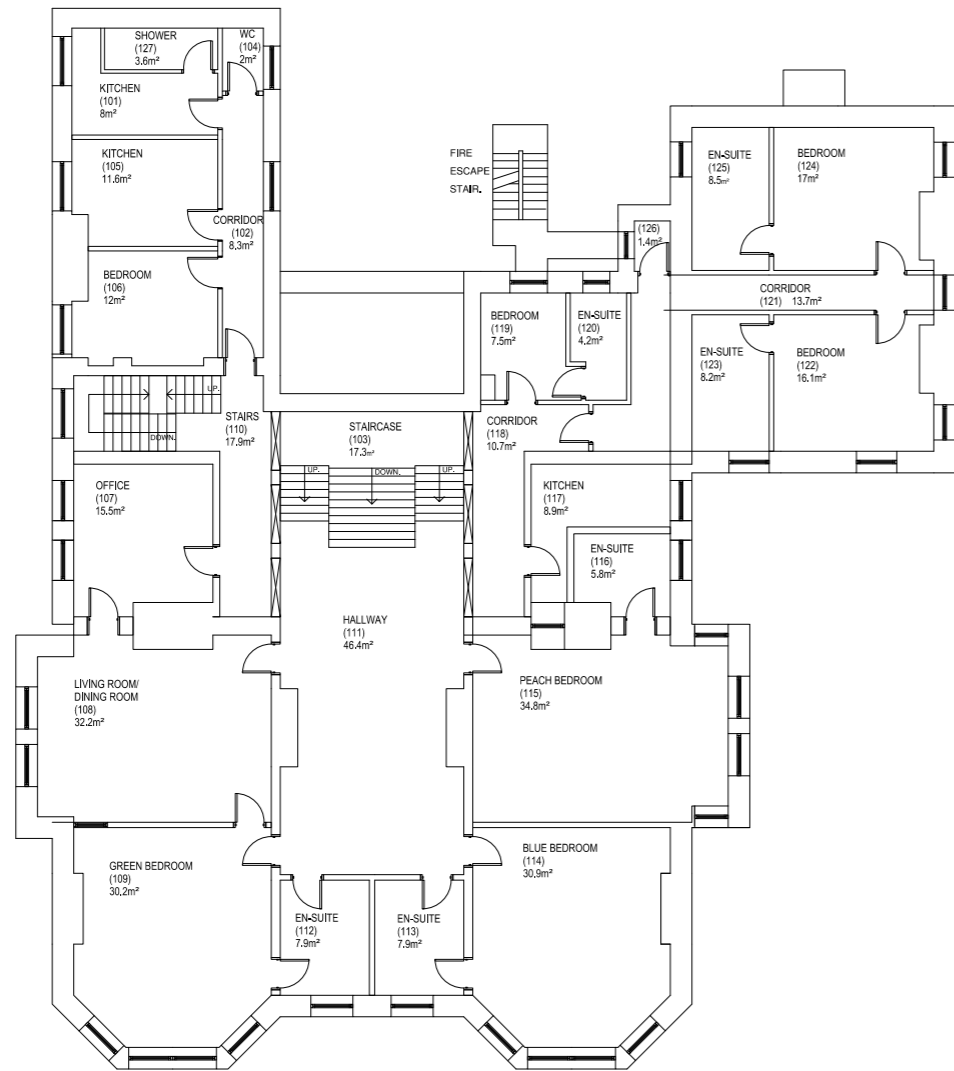

FIRST FLOOR PLAN.

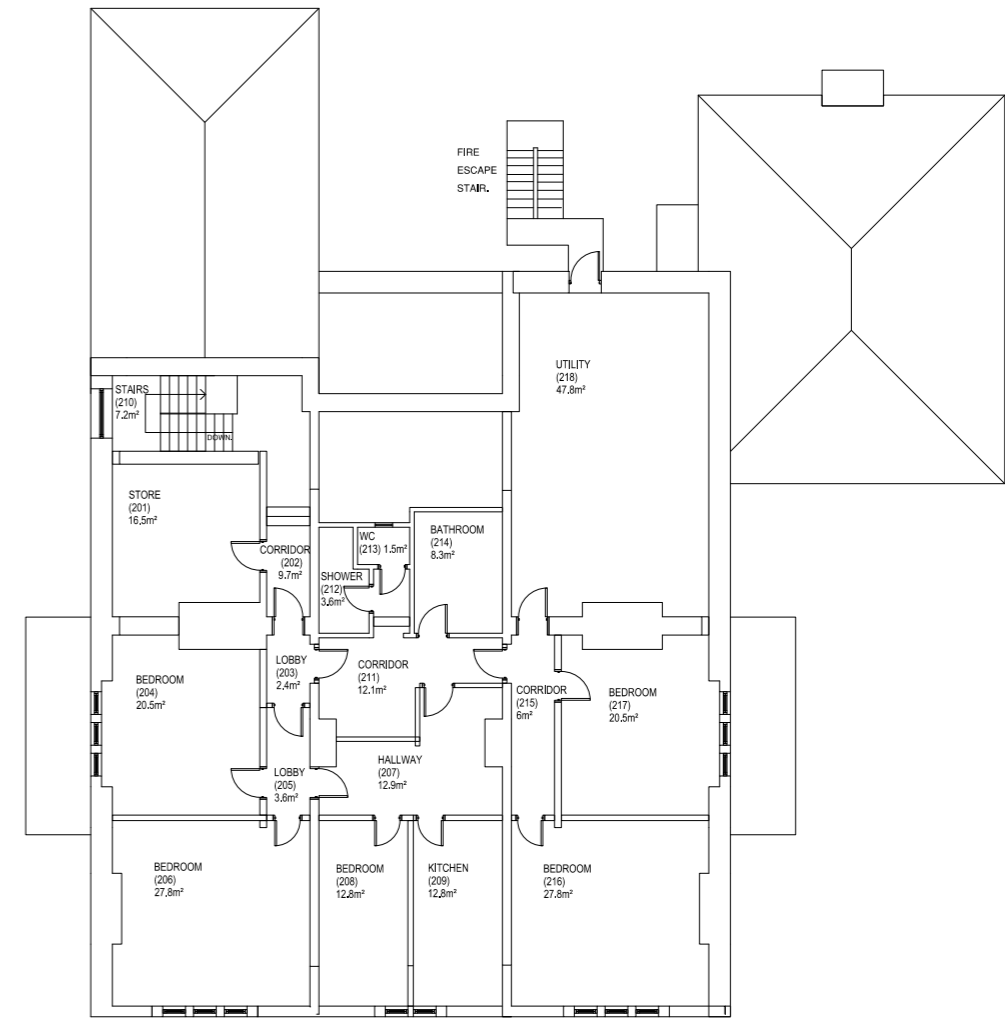

SECOND FLOOR PLAN.

amendments
A) Room designations changed and Shower Room 127 added - GW 28.01.08

detail LAYOUT PLAN		title MANSION HOUSE	
drawn D&C/GJCW	scale 1:100	date 10.03.04	checked
project/drawing number C0801/002-A		do not scale this drawing	



THE COUNTY COUNCIL OF THE
CITY AND COUNTY OF CARDIFF
CYNGOR SIR DINAS A SIR CAERDYDD

DEVELOPMENT & EUROPEAN AFFAIRS
Datblygu a Materion Ewropeaidd
CHIEF OFFICER - Prif Swyddog
Jeff Andrews

STRATEGIC ESTATES DIVISION
Adran Strategaeth Ystadau - Cynllunio a Adcyllidau

Bessemers Close, Leckwith, Cardiff CF11 8XA
Telephone 029 2023 7237 - Fax 029 20788073

Figured dimensions only are to be taken from this drawing. All dimensions are to be checked on site before any work is put in hand.

Layout Sign Off	
Client Approved :	
Date :	



South Elevation - Front



East Elevation - Side



North Elevation - Back



West Elevation - Side

Rev	Description	Date	Drawn	Checked
-	-	24 Jan 2017	AL	-



6th Floor, Building 3
 Callaghan Square
 Cardiff
 CF10 5BT
 T +44 (0)2920 922450
 W www.scottbrownrigg.com

Client's name
Cardiff Council

Job Title
Mansion House

Drawing Title
Elevations

Scale
1:100 @ A1

Job No. Drawing No.
 - -

Status	Rev.
-	-

The Mansion House
Richmond Terrace
Cardiff

Developed Studies

Key


- 1 - Pool
- 2 - Lounge deck/vestibule
- 3 - Changing
- 4 - Gym/Studio
- 5 - Zen court
- 6 - Spa room
- 7 - Therapy room
- 8 - Office/stores
- 9 - Administration
- 10 - Staff Changing
- 11 - Plant
- 12 - Lift



Lower Ground Floor

Key


- 1 - Garden
- 2 - Restaurant
- 3 - Theatre kitchen
- 4 - Kitchens
- 5 - Reception
- 6 - Void
- 7 - wcs
- 8 - staff
- 9 - Lift
- 10 - Registry
- 11 - Function room (small)
- 12 - Function room (lounge)
- 13 - Entrance hall
- 14 - Function room/private dining

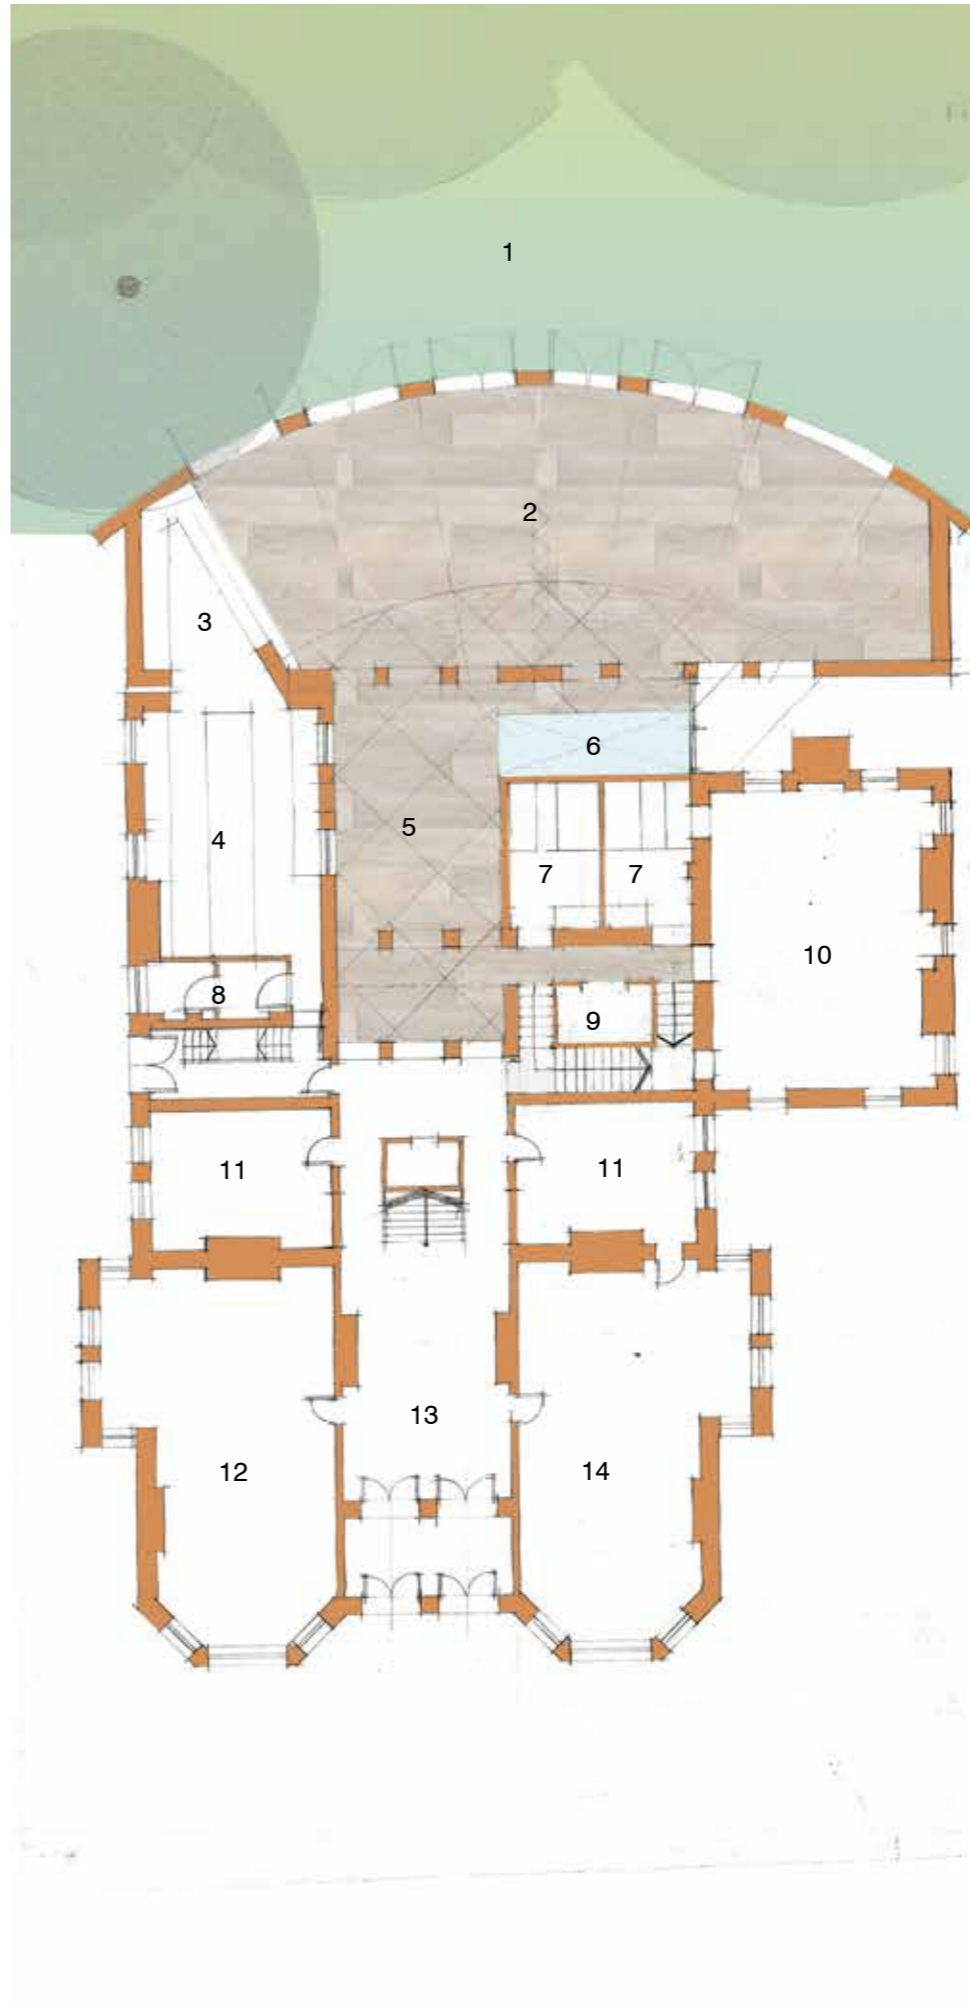

Ground Floor


The Mansion House
Richmond Terrace
Cardiff

Developed Studies

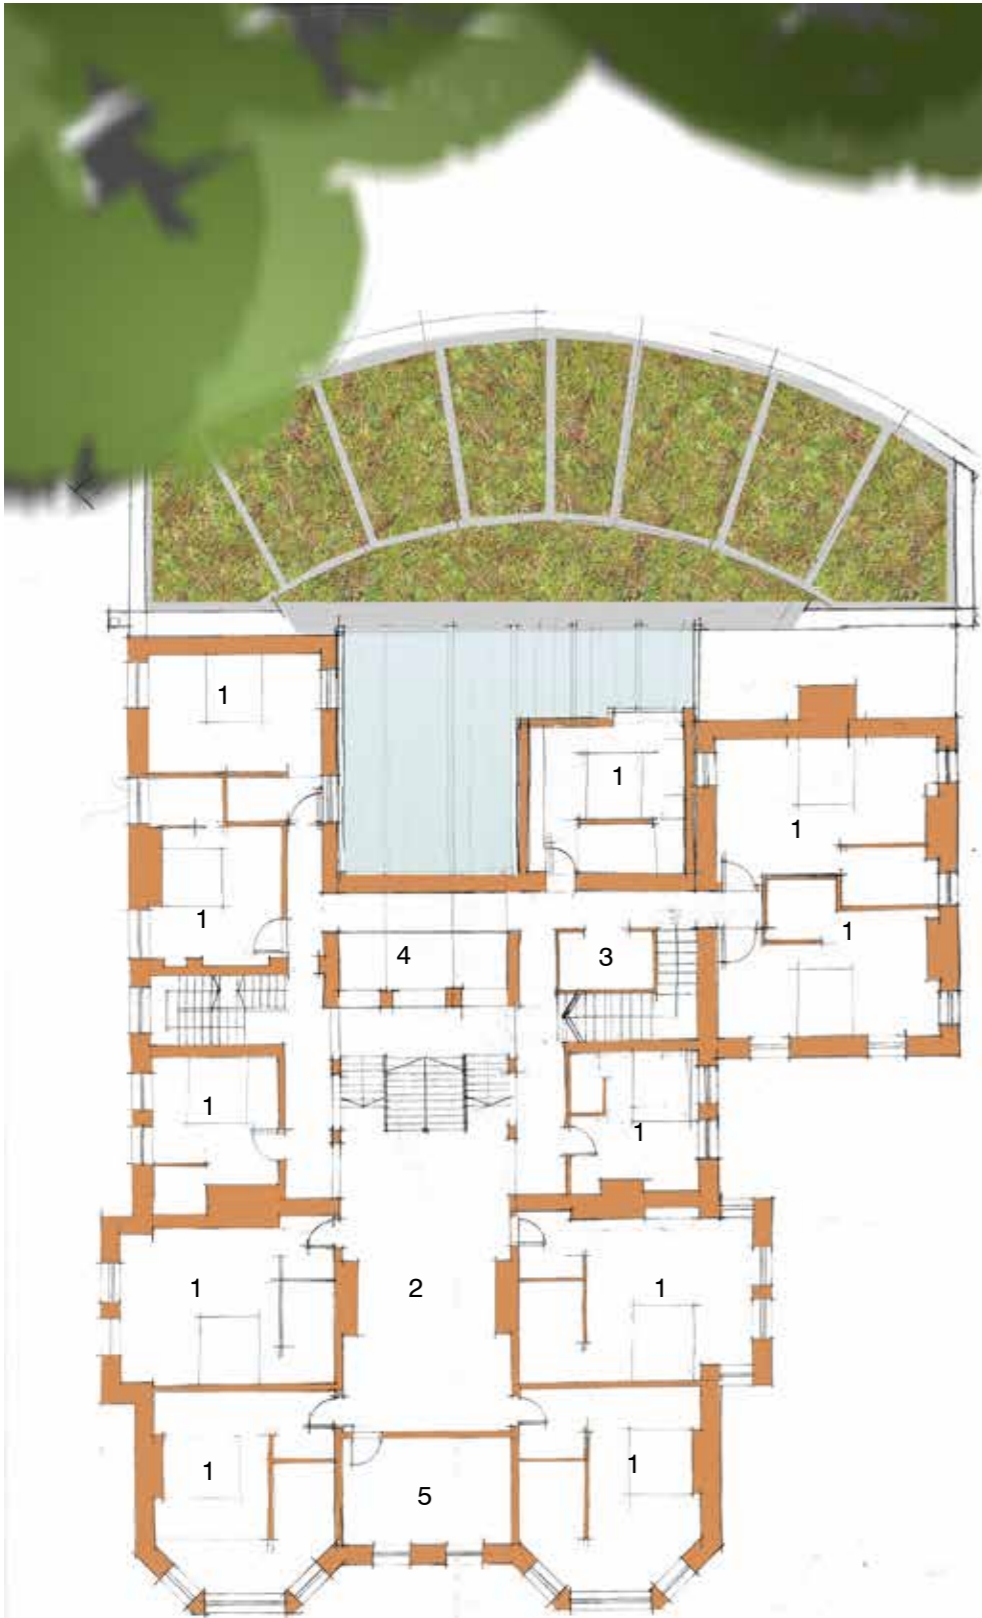

- Key
- 1 - En suite bedroom
 - 2 - Upper hall
 - 3 - Lift
 - 4 - Void
 - 5 - Service

First Floor

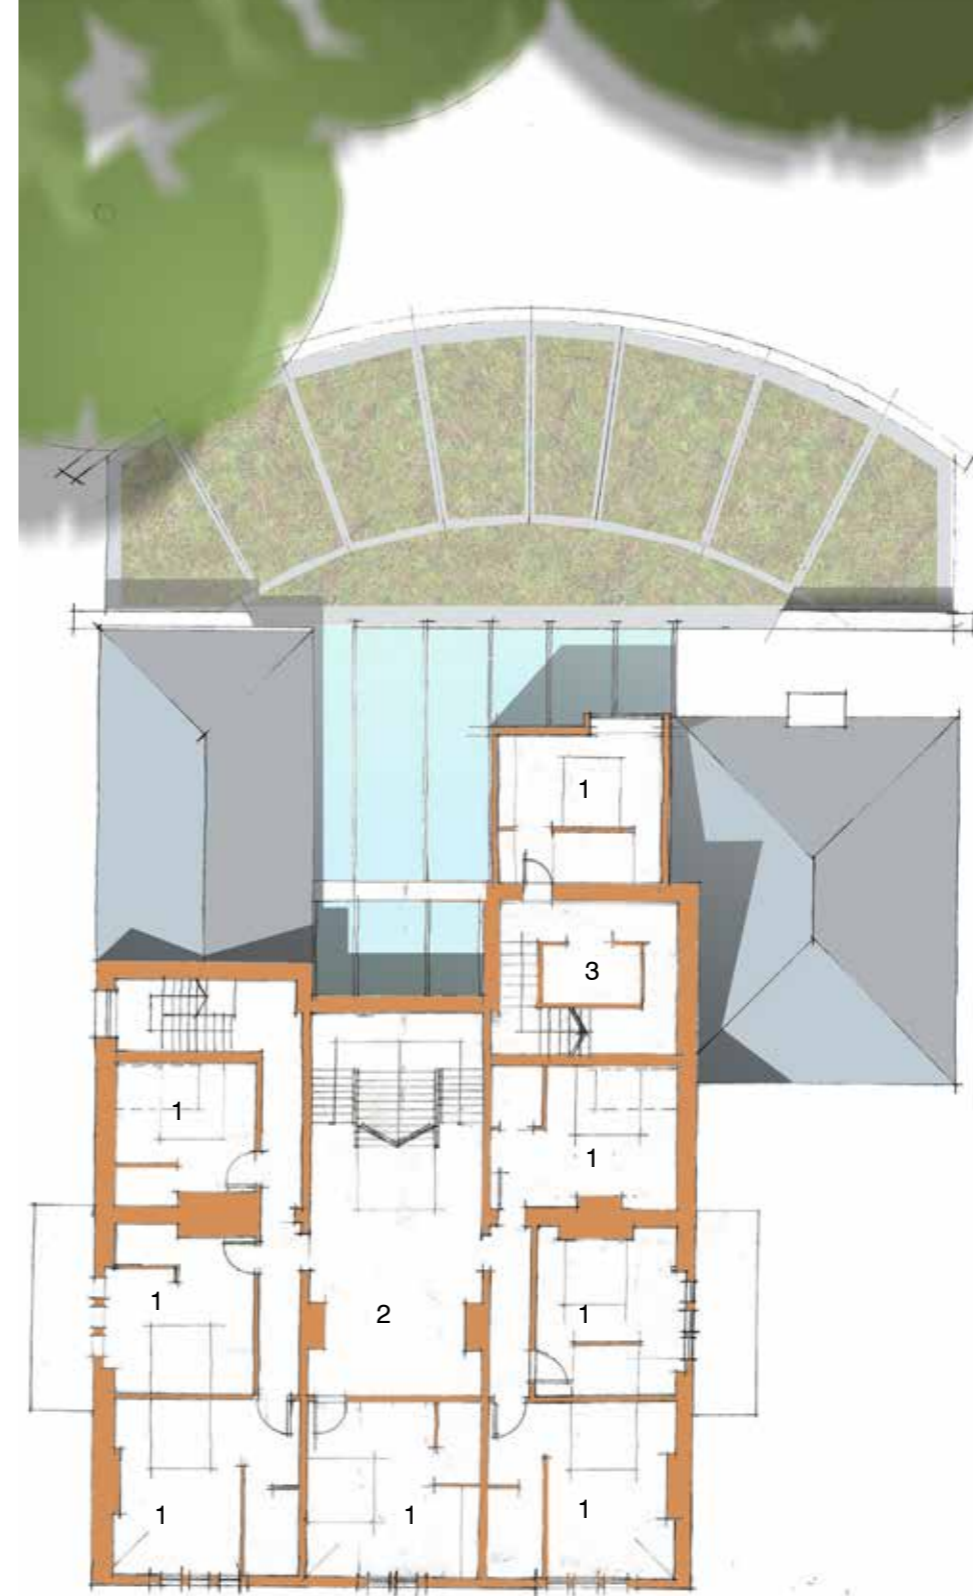


- Key
- 1 - En suite bedroom
 - 2 - Upper hall
 - 3 - Lift

Second Floor

The Mansion House
Richmond Terrace
Cardiff


Developed Studies

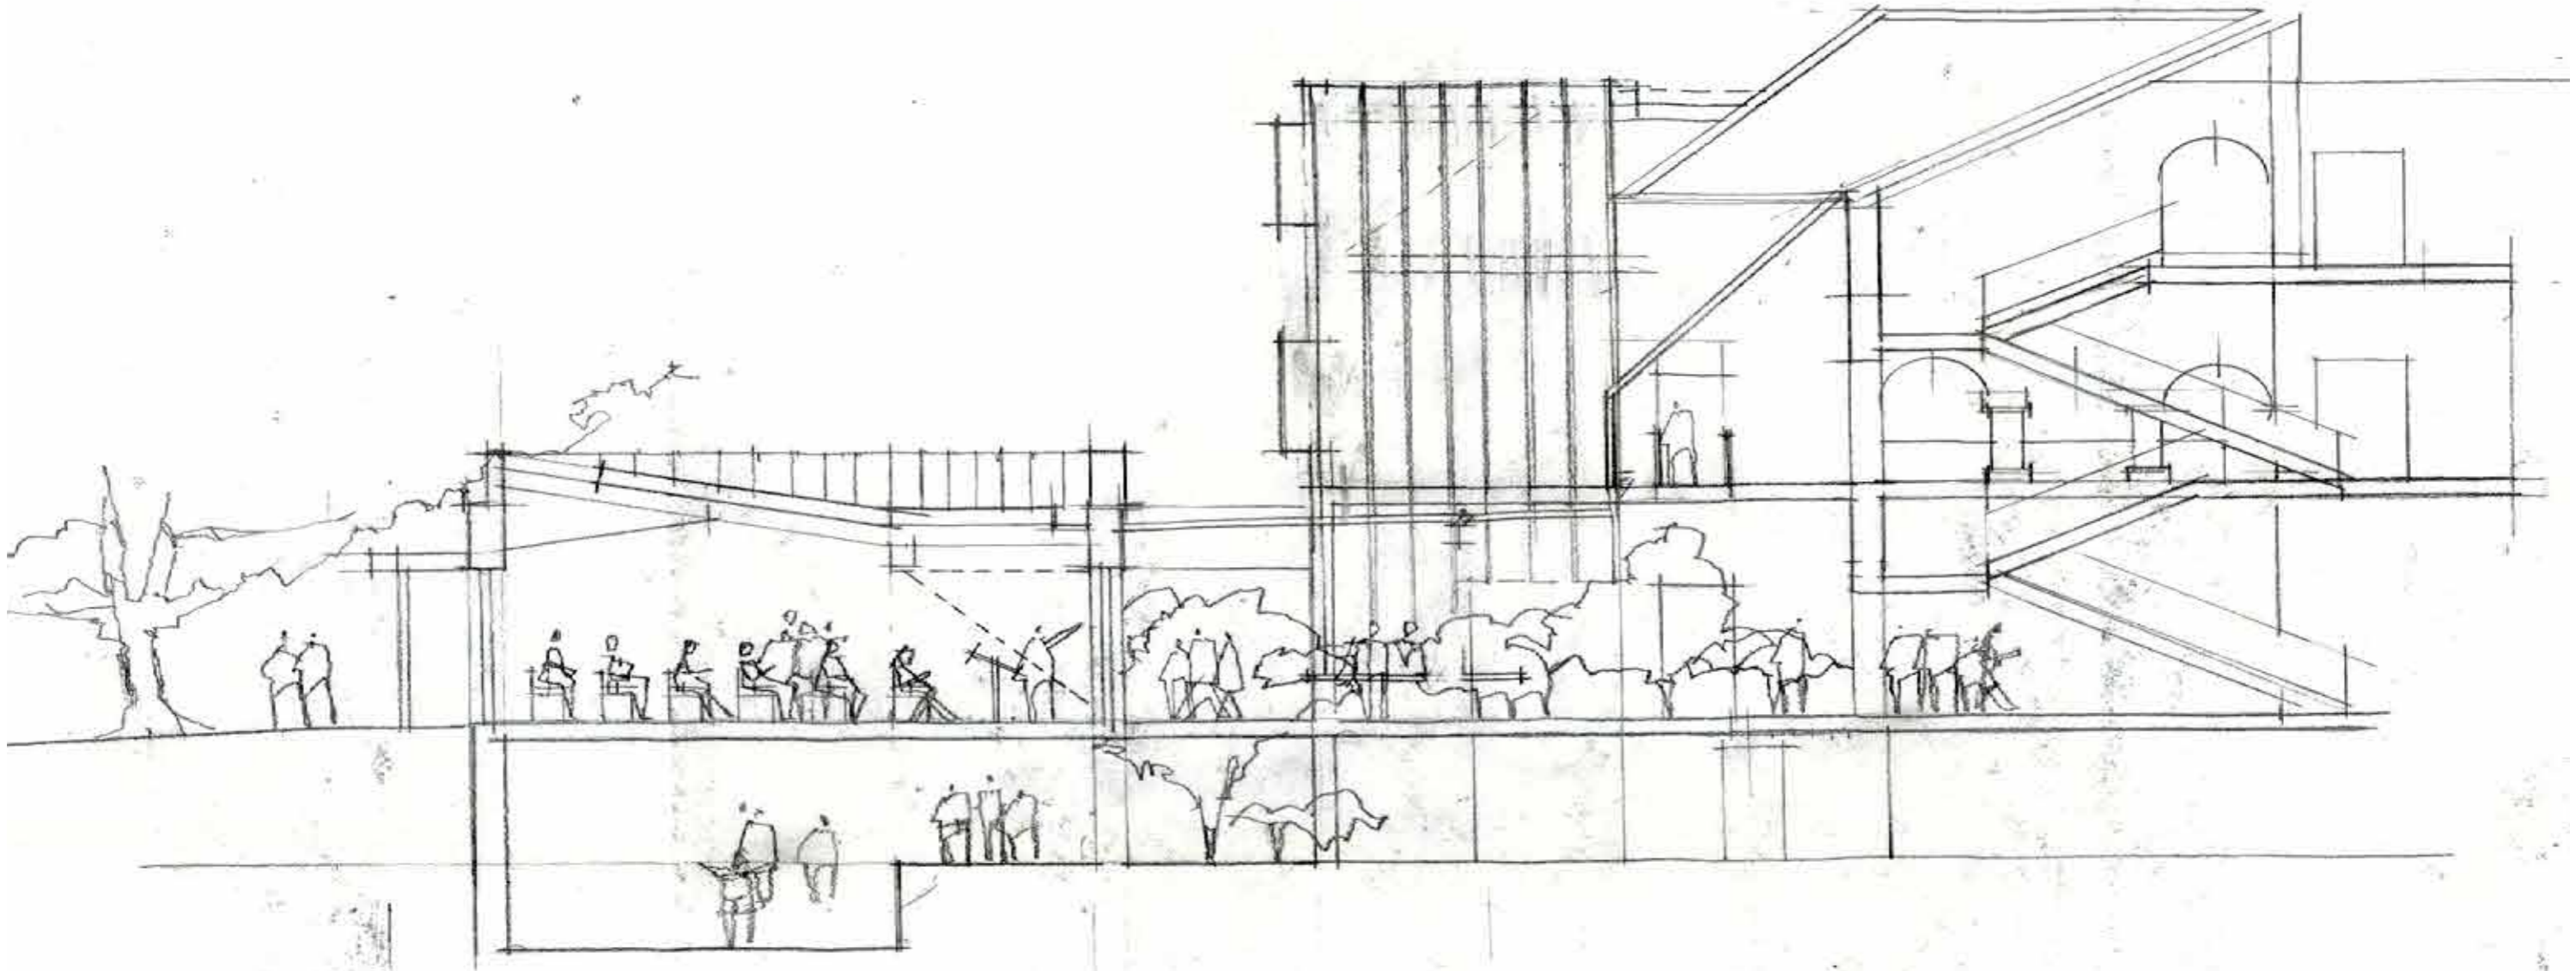

The Mansion House
Richmond Terrace
Cardiff

Developed Studies


February 2017

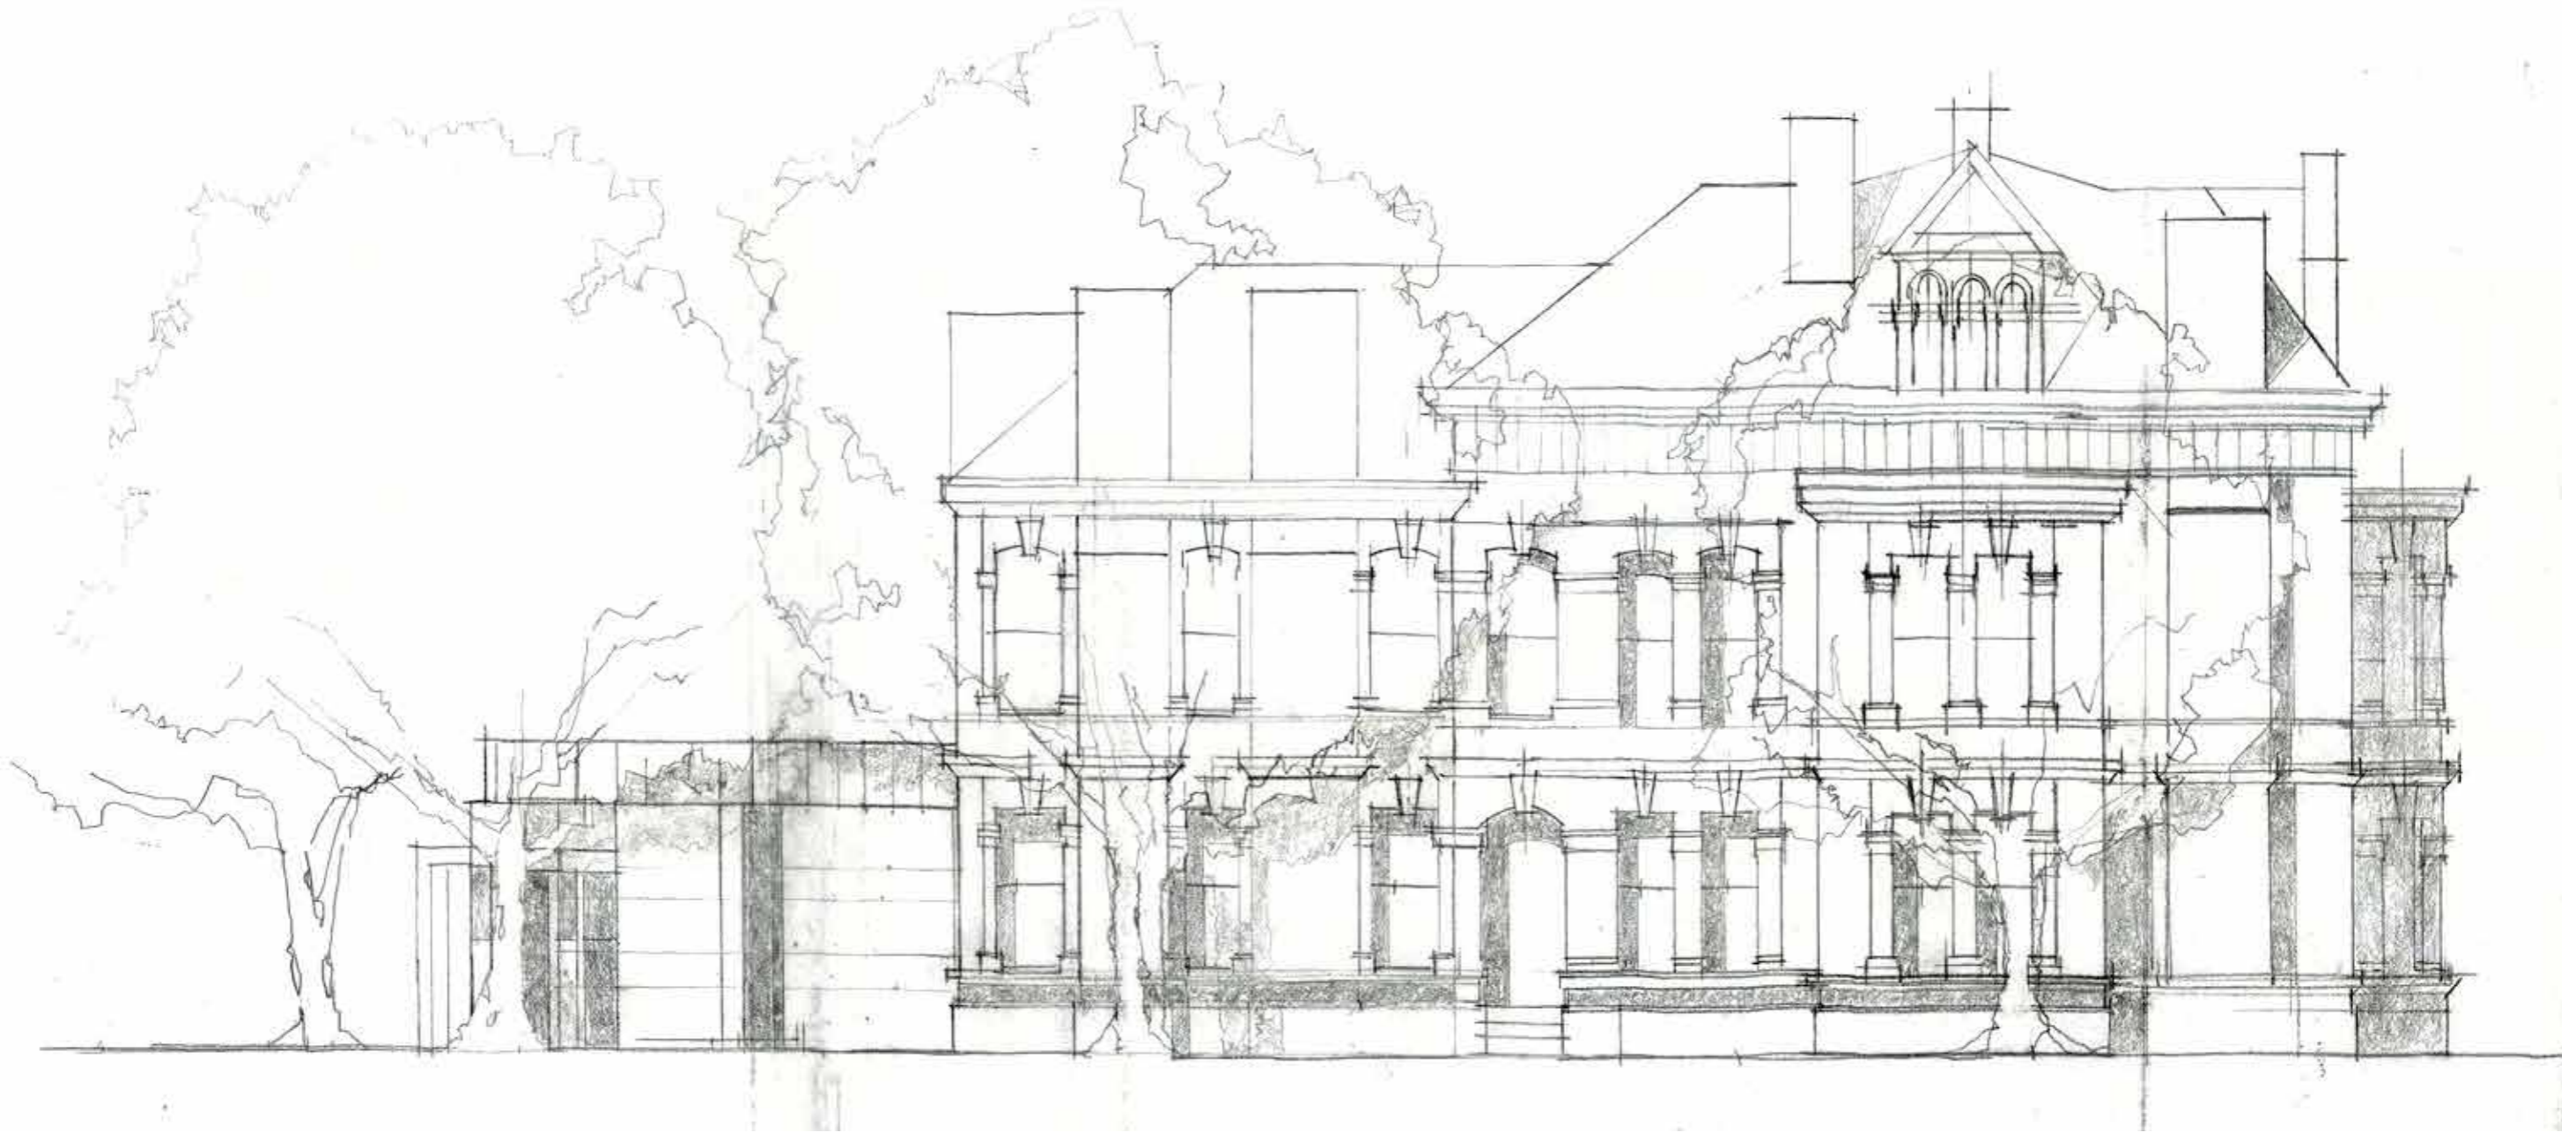

The Mansion House
Richmond Terrace
Cardiff

Developed Studies


February 2017

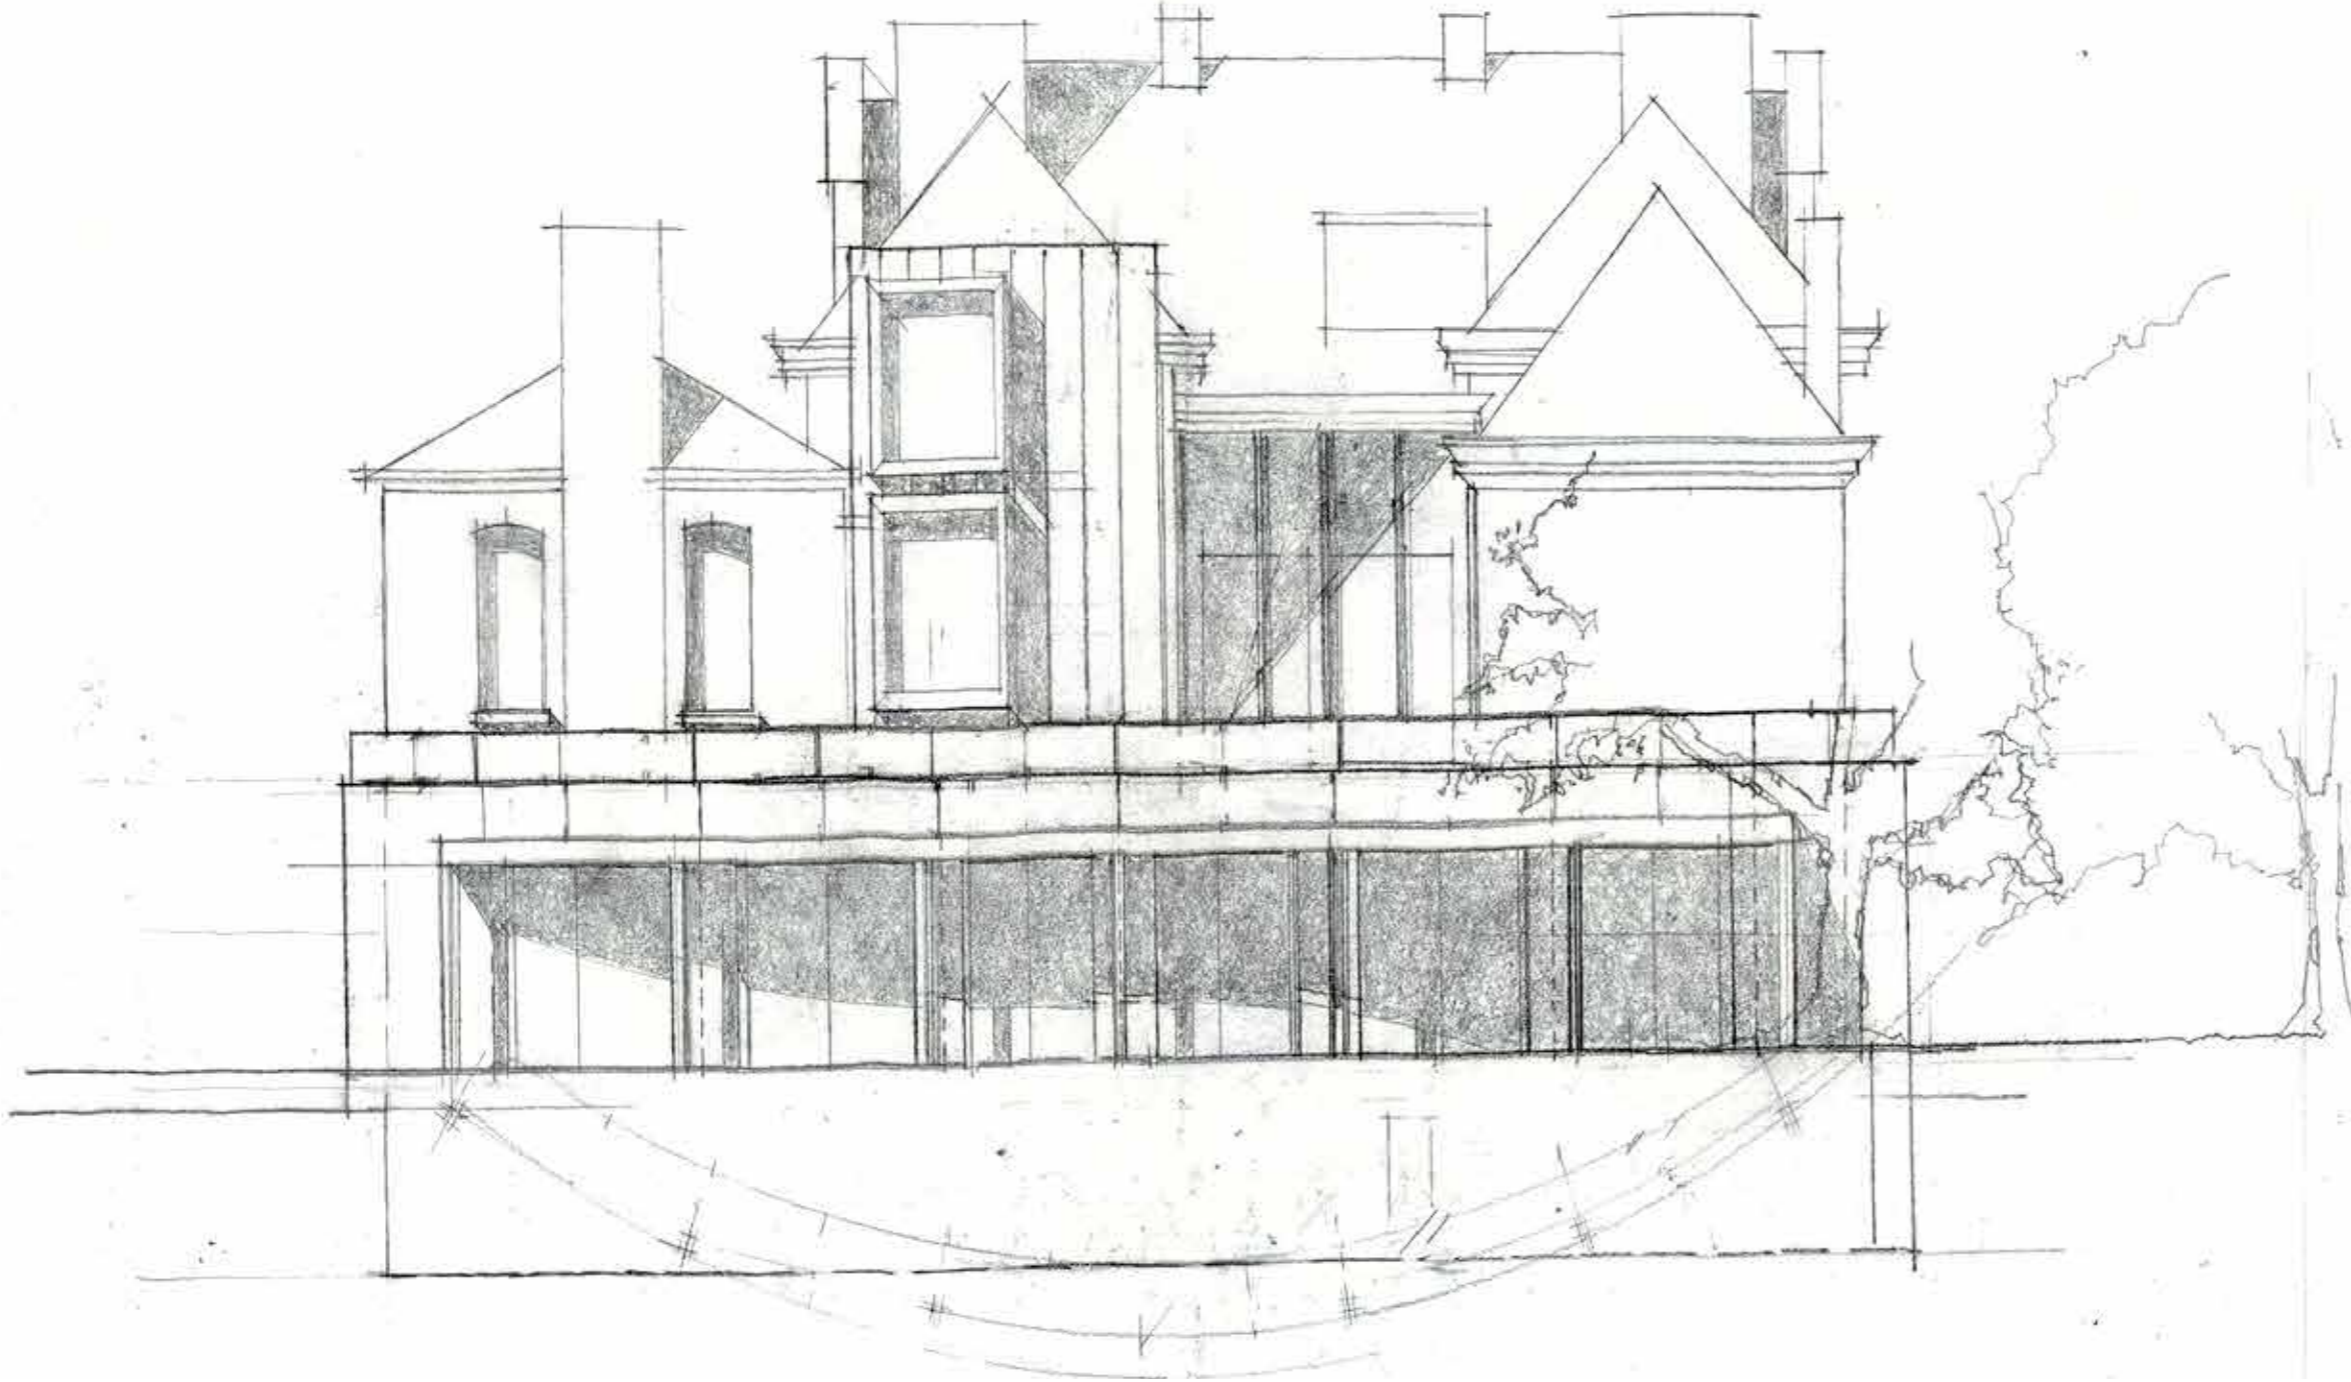

The Mansion House
Richmond Terrace
Cardiff

Developed Studies

February 2017

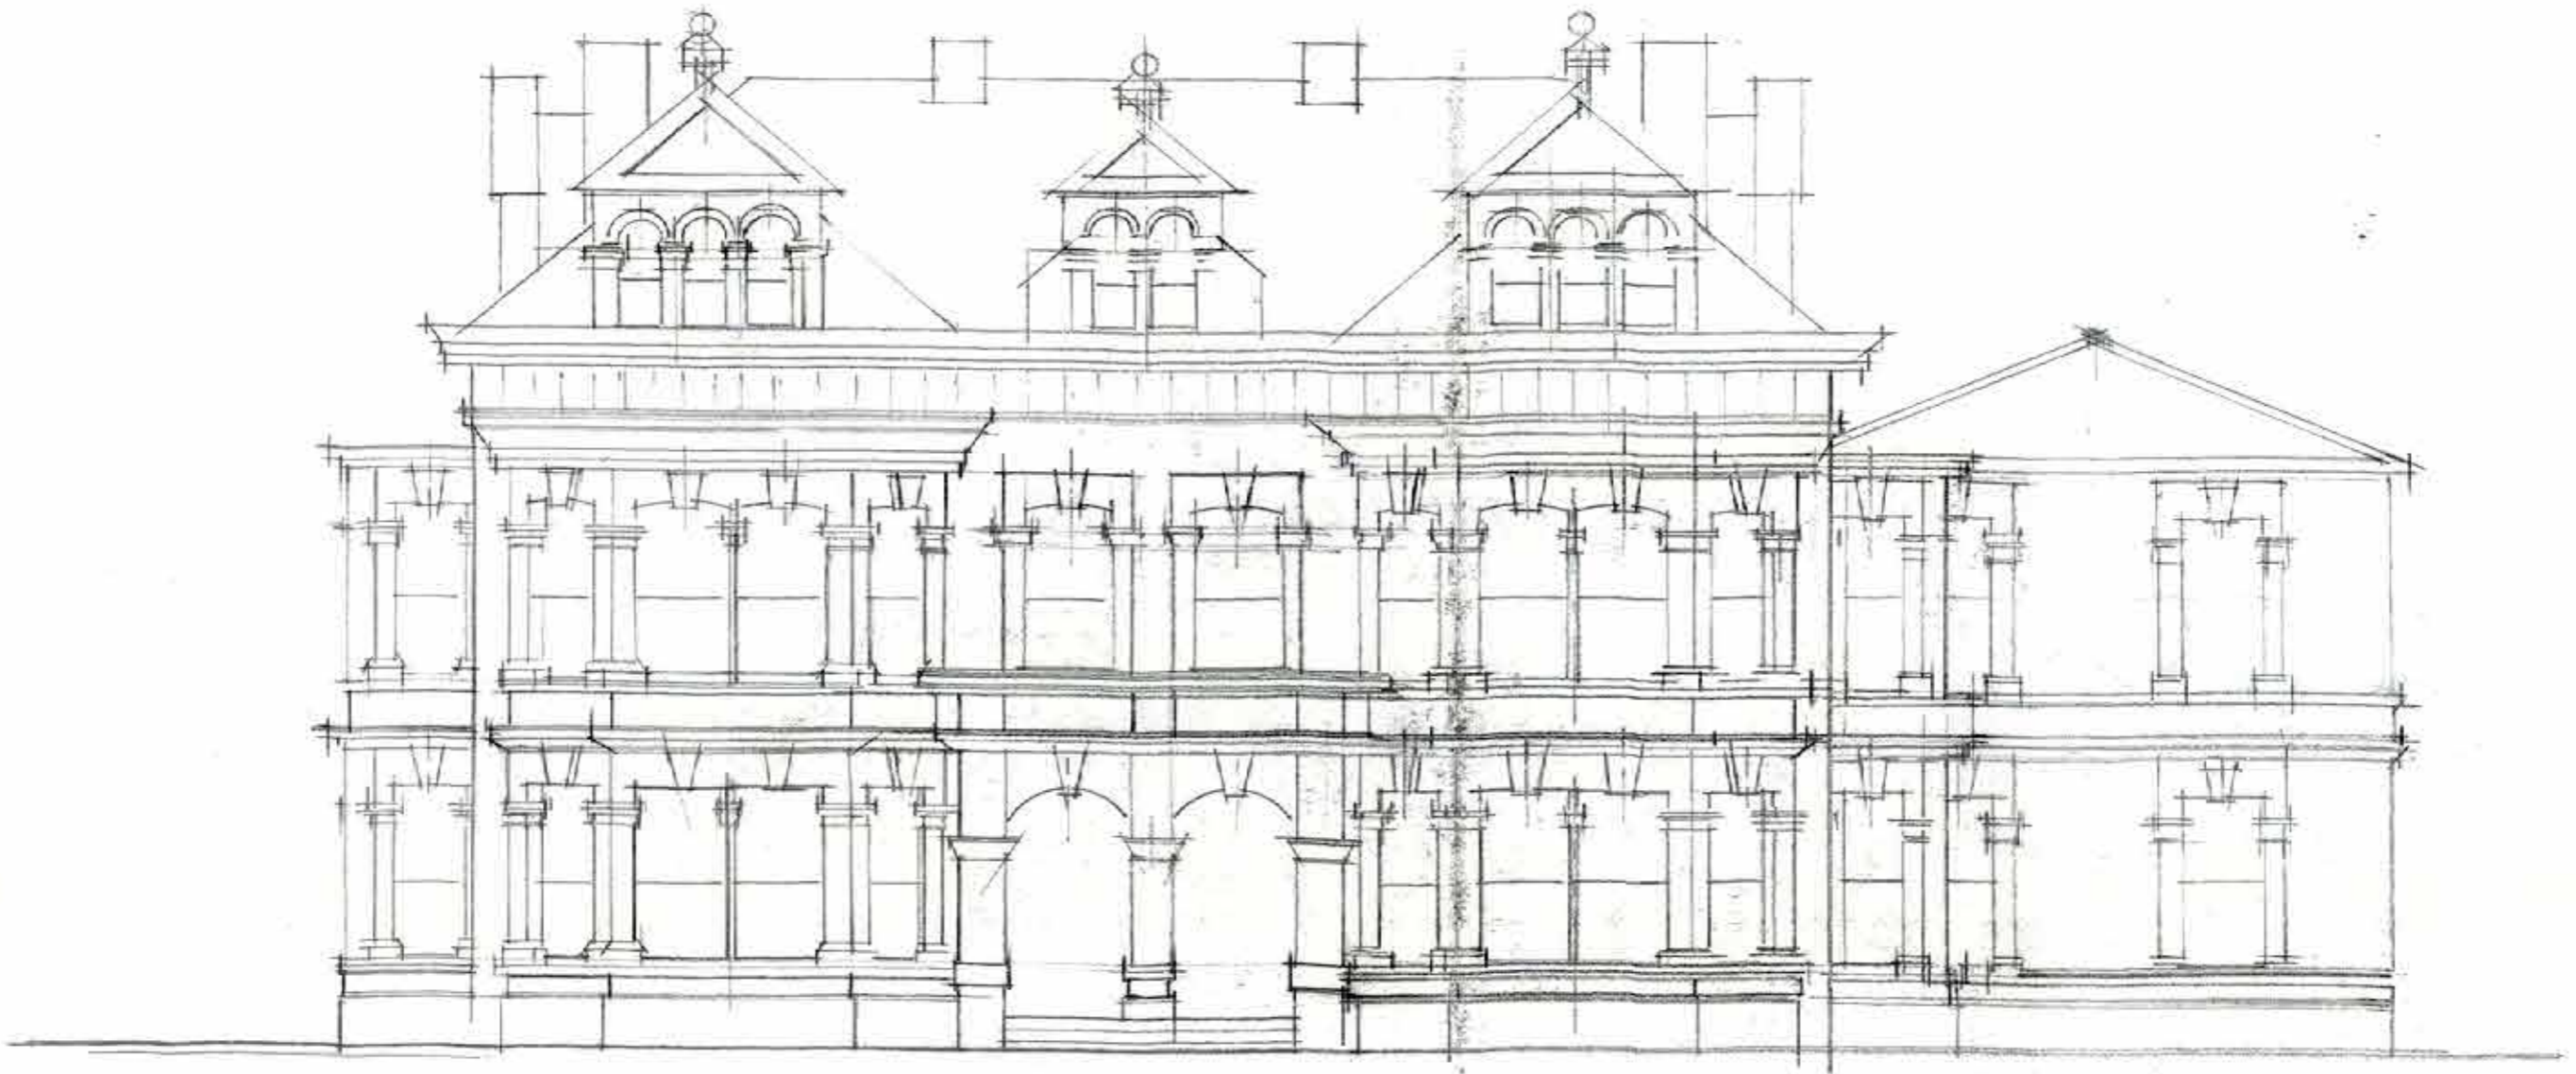

The Mansion House
Richmond Terrace
Cardiff

Developed Studies

February 2017



The Mansion House
Richmond Terrace
Cardiff

Developed Studies

February 2017



The Mansion House
Richmond Terrace
Cardiff

Developed Studies



The Mansion House
Richmond Terrace
Cardiff

Developed Studies

February 2017